

REV	DATE	DESCRIPTION

REV	DATE	DESCRIPTION

REV	DATE	DESCRIPTION

PRELIMINARY & FINAL MAJOR SITE PLAN
FOR
PRC HIGHTSTOWN



BLOCK 8, LOT 12,
BLOCK 21
LOTS 1-14, 20 & 26,
BLOCK 30, LOTS 1-7 & 10-13

BOROUGH OF HIGHTSTOWN
MERCER COUNTY
NEW JERSEY

RED BANK OFFICE
Corporate Headquarters
331 Newman Springs Road
Suite 203
Red Bank, NJ 07701
Phone: 732.383.1950
Fax: 732.383.1984

SCALE	DATE	DRAWN BY	CHECKED BY
AS SHOWN	8/14/20	RT	YP
PROJECT NUMBER		DRAWING NAME	
160010948		C-CIRC	

SHEET TITLE
FIRE TRUCK CIRCULATION PLAN

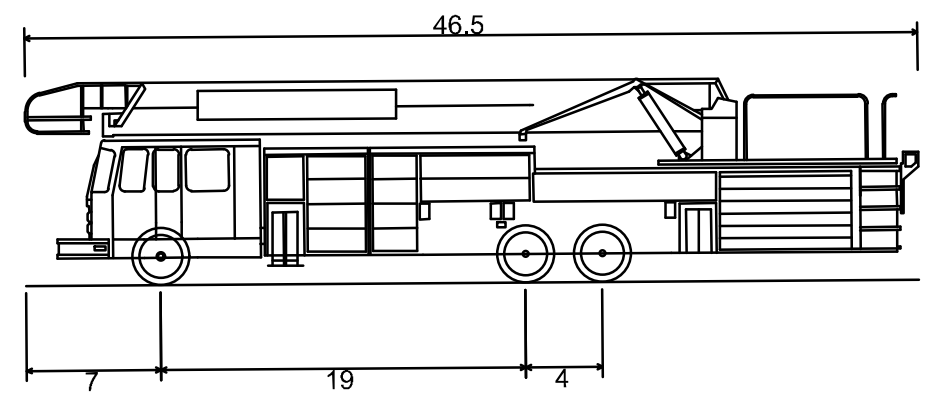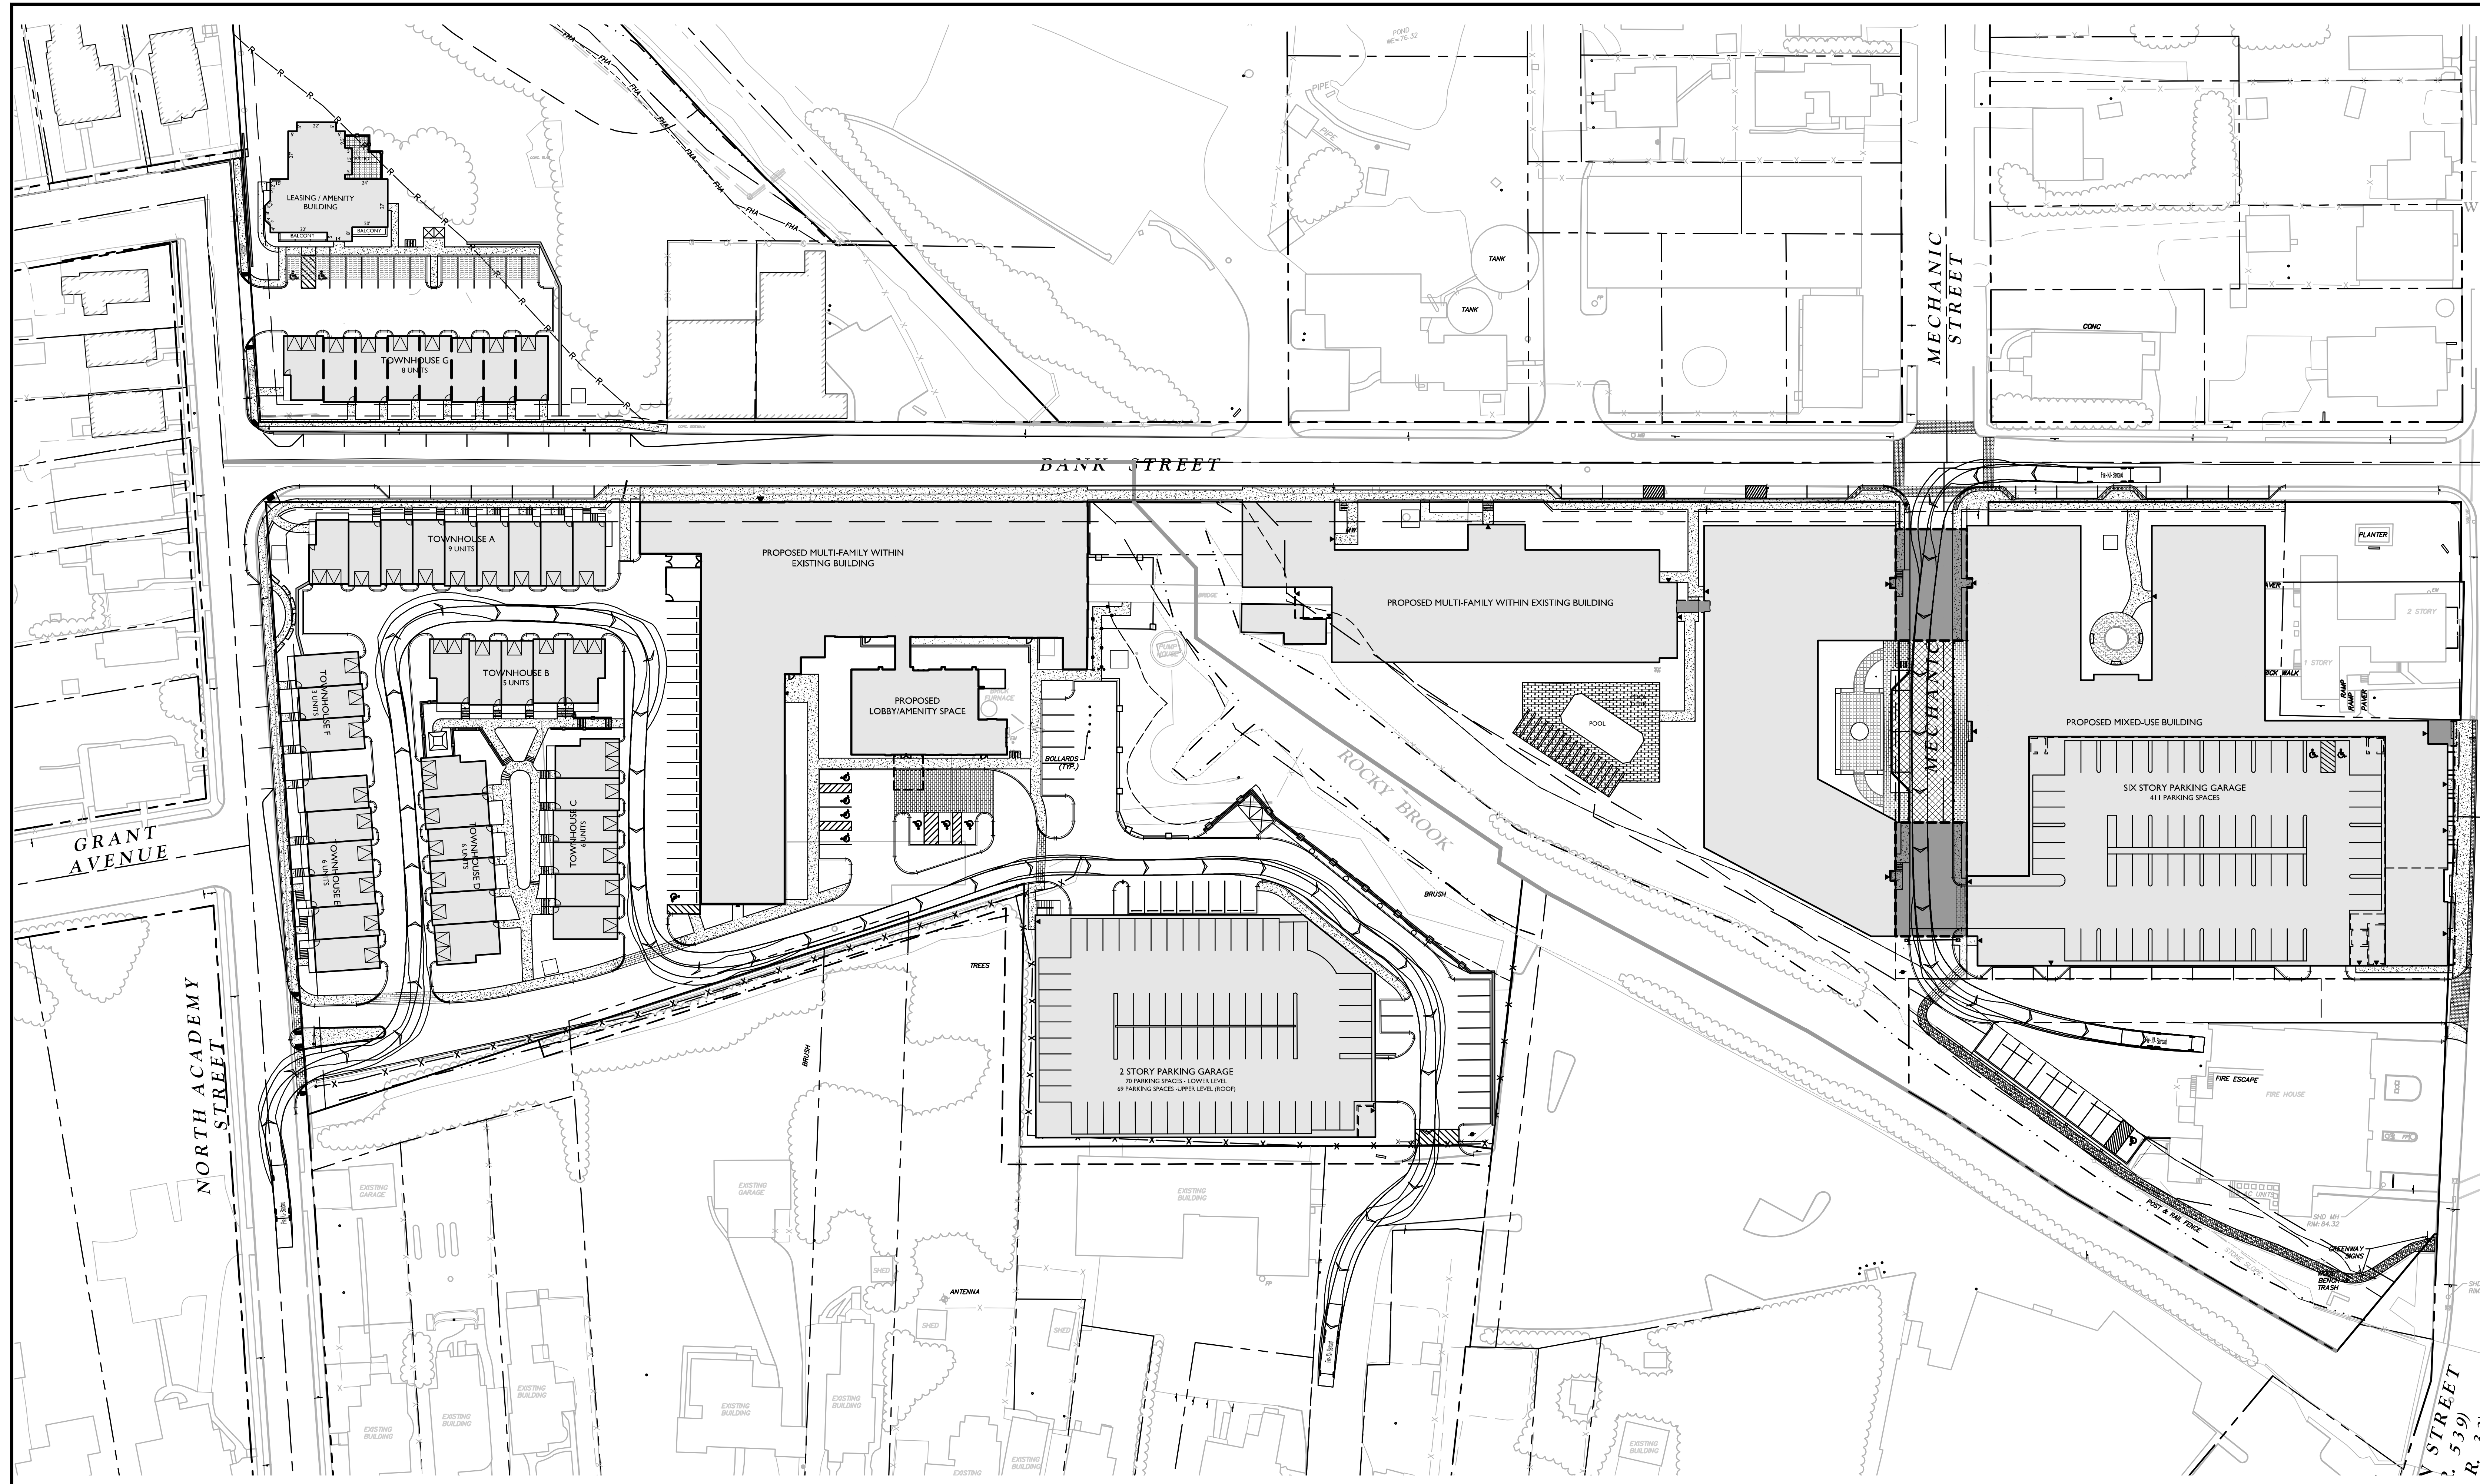

Fire - NJ - Standard

Overall Length	46.500ft
Overall Width	8.500ft
Overall Body Height	10.519ft
Min Body Ground Clearance	0.950ft
Track Width	8.500ft
Lock-to-lock time	6.00s
Curb to Curb Turning Radius	37.550ft