



**EAST ELEVATION**

SCALE: 1/8" = 1'-0"

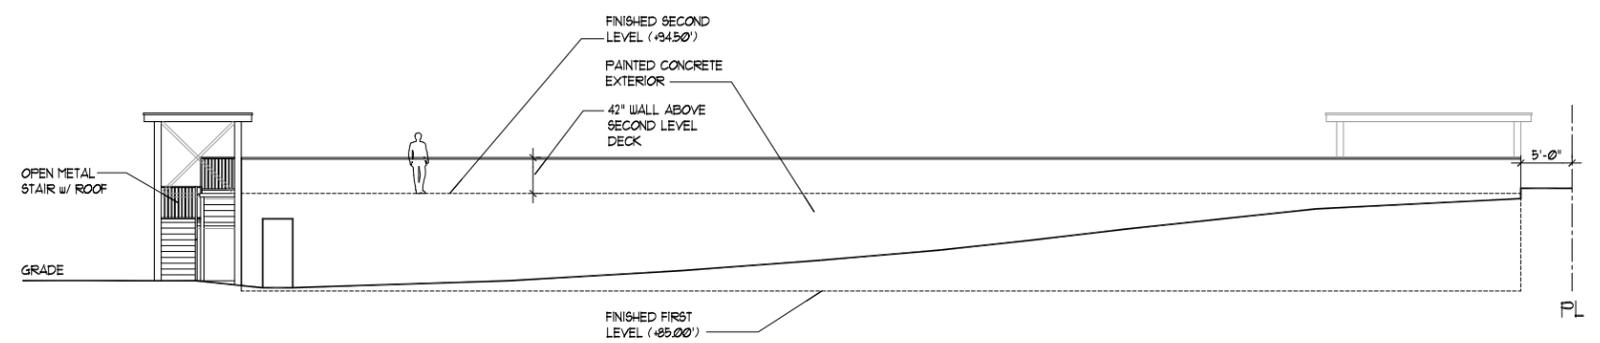

**WEST ELEVATION**

SCALE: 1/8" = 1'-0"

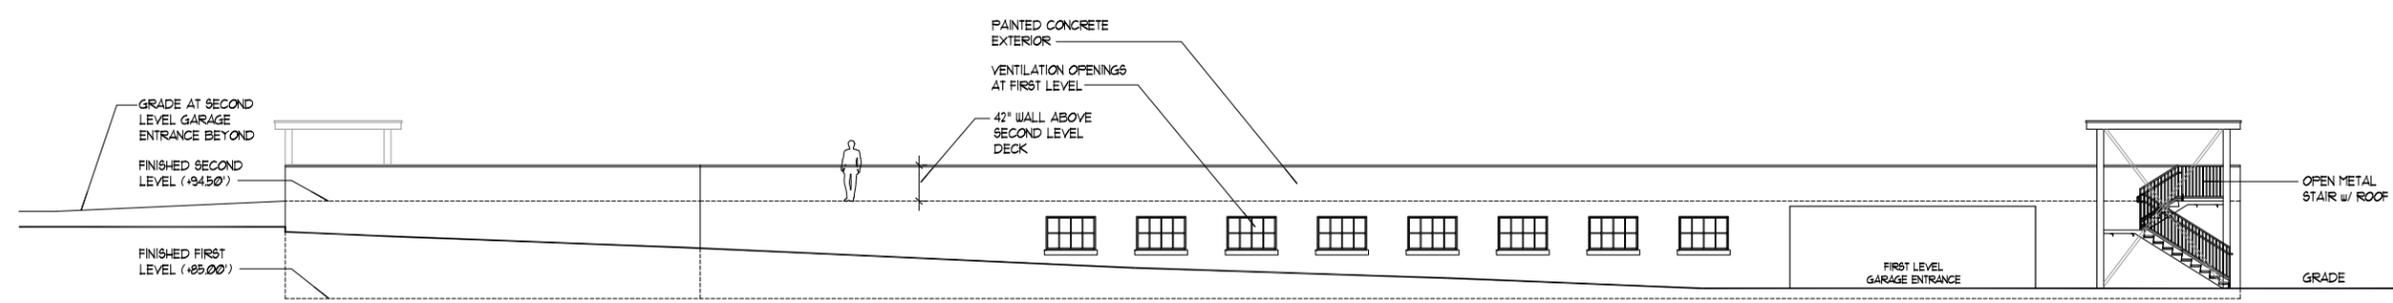

**NORTH ELEVATION**

SCALE: 1/8" = 1'-0"



**PARKING STRUCTURE  
BANK STREET BRICK MILL  
HIGHTSTOWN REDEVELOPMENT**  
HIGHTSTOWN, NEW JERSEY



SCALE: 3/32" = 1'-0"  
18054  
SEPTEMBER 14, 2020

**A-22**



**FEINBERG & ASSOCIATES P.C.**  
ARCHITECTURE/SITE DESIGN/INTERIOR DESIGN  
One Echelon Plaza • 227 Laurel Road • Suite 201 • Voorhees, NJ 08043  
Tel: 856.782.0100 • Fax: 856.782.8656  
www.feinbergdsgn.com