



PERSPECTIVE RENDERING - SOUTH WEST VIEW
 (AT BANK STREET & ROCKY BROOK)



BANK STREET BRICK MILL
 ◆ HIGHTSTOWN REDEVELOPMENT ◆
 HIGHTSTOWN, NEW JERSEY



SCALE: N.T.S.
 #18054
 AUGUST 14, 2020



FEINBERG & ASSOCIATES P.C.
 ARCHITECTURE/SITE DESIGN/INTERIOR DESIGN
 One Echelon Plaza • 227 Laurel Road • Suite 201 • Voorhees, NJ 08043
 Tel: 856.782.0100 • Fax: 856.782.8656
 www.feinbergdsgn.com



UNIT SCHEDULE		
# OF UNITS	UNIT TYPE	SF. OF UNIT
3	STUDIO (TYPE A)	408
2	STUDIO (TYPE B)	450
1	STUDIO (TYPE C)	448
1	STUDIO (TYPE D)	352
	NOT USED	
1	STUDIO (TYPE F)	490
2	1 BEDRM. JR (TYPE G)	642
2	1 BEDRM. JR W/ DEN (TYPE H)	820
2	1 BEDRM. JR (TYPE I)	525
6	1 BEDRM. (TYPE J)	728
3	1 BEDRM. (TYPE K)	598
3	1 BEDRM. (TYPE L)	625
2	1 BEDRM. (TYPE M)	625
3	1 BEDRM. (TYPE N)	810
3	1 BEDRM. (TYPE O)	521
2	2 BEDRM. / DEN (TYPE P)	936
3	1 BEDRM. (TYPE Q)	725
1	1 BEDRM. / DEN (TYPE R)	822
1	1 BEDRM. (TYPE S)	686
1	1 BEDRM. (TYPE U)	841
1	2 BEDRM. (TYPE U-1)	1052
13	1 BEDRM. / DEN (TYPE T)	980
5	1 BEDRM. / DUP W/ DEN (TYPE V)	843
6	1 BEDRM. / DUP (TYPE W)	766
1	1 BEDRM. / DUP W/ DEN (TYPE W-1)	791
2	1 BEDRM. / DUP W/ DEN (TYPE W-2)	729
6	1 BEDRM. / DUP (TYPE X)	760
1	1 BEDRM. / DUP W/ DEN (TYPE Y)	781
1	1 BEDRM. / DUP W/ DEN (TYPE Z)	763
1	1 BEDRM. / DUP W/ DEN (TYPE Z-1)	733
6	2 BEDRM. (TYPE AA)	1022
3	2 BEDRM. (TYPE BB)	1020
1	2 BEDRM. / DUP W/ DEN (TYPE CC)	1058
1	2 BEDRM. / DUP W/ DEN (TYPE DD)	1101
1	2 BEDRM. / DUP (TYPE EE)	1039


91 TOTAL # OF UNITS

Rentable Units:	74,856 S.F.
Common Area:	16,554 S.F.
Amenity Space:	3,100 S.F.
Leasing Space:	812 S.F.
Storage Space (Basement):	5,665 S.F.
TOTAL:	100,987 S.F.

FIRST FLOOR PLAN

SCALE: 3/32" = 1'-0"

**BANK STREET BRICK MILL
HIGHTSTOWN REDEVELOPMENT**
HIGHTSTOWN, NEW JERSEY

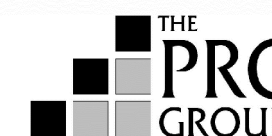


SCALE: 3/32" = 1'-0"
#10054
JULY 16, 2019
JULY 7, 2020
JULY 22, 2020

AUGUST 14, 2020

A-1

FEINBERG & ASSOCIATES P.C.
ARCHITECTURE/SITE DESIGN/INTERIOR DESIGN
One Echelon Plaza • 227 Laurel Road • Suite 201 • Voorhees, NJ 08043
Tel: 856.782.0100 • Fax: 856.782.8656
www.feinbergdsgn.com



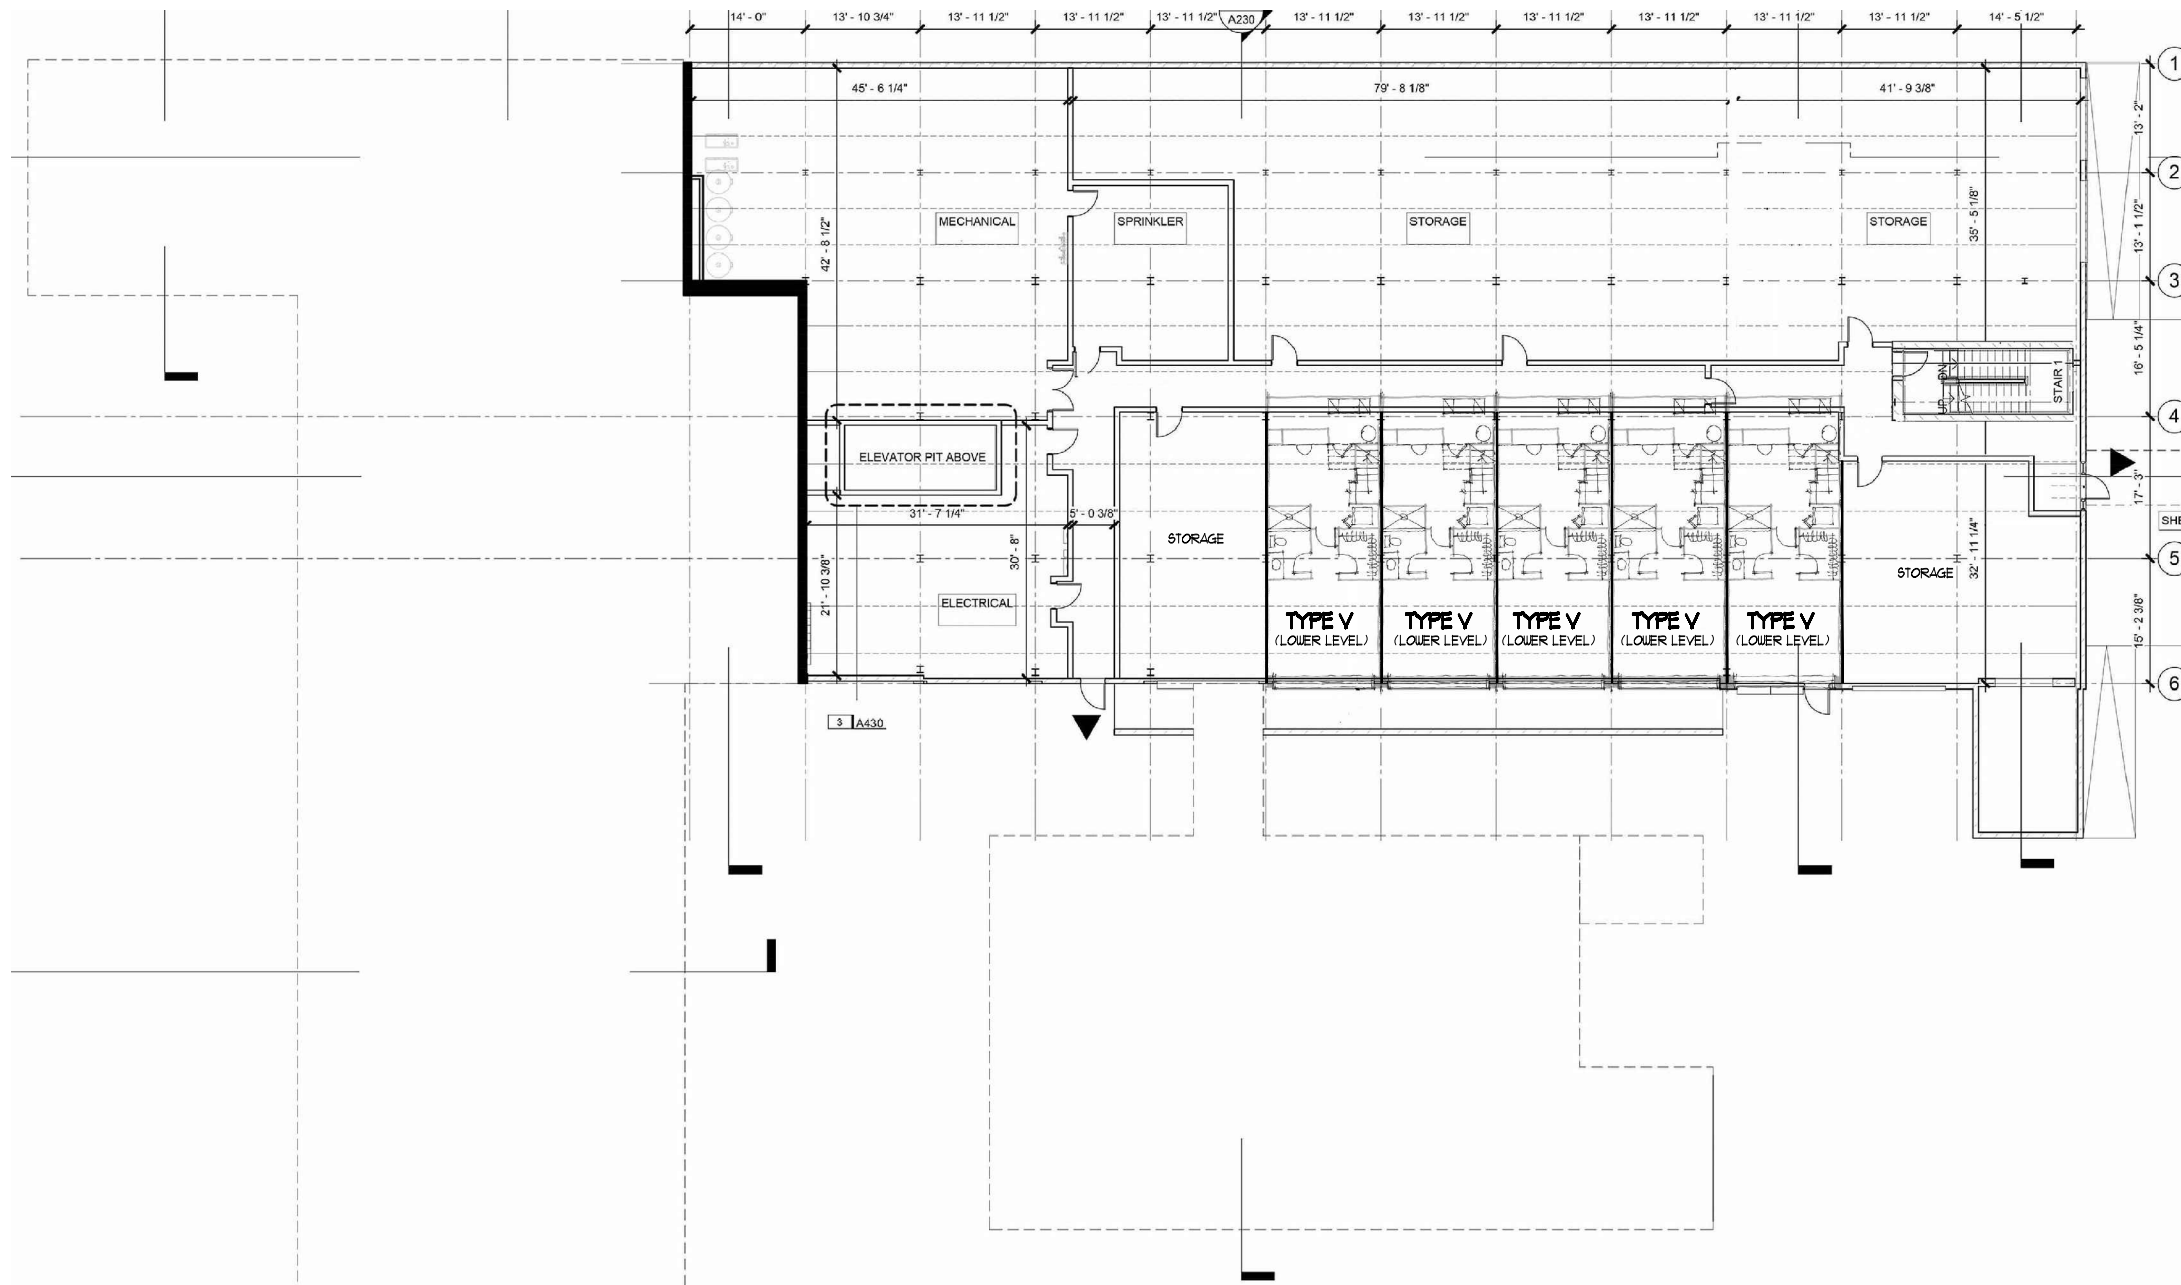

LINE OF BUILDING PERIMETER AT FIRST FLOOR

BASEMENT FLOOR PLAN

SCALE: 3/32" = 1'-0"




**BANK STREET BRICK MILL
HIGHTSTOWN REDEVELOPMENT**
HIGHTSTOWN, NEW JERSEY



SCALE: 3/32" = 1'-0"
#2054
JULY 16, 2019
JULY 7, 2020
AUGUST 14, 2020

A-2

FEINBERG ASSOCIATES P.C.
ARCHITECTURE/SITE DESIGN/INTERIOR DESIGN
One Echelon Plaza • 227 Laurel Road • Suite 201 • Voorhees, NJ 08043
Tel: 856.782.0100 • Fax: 856.782.8656
www.feinbergdsgn.com

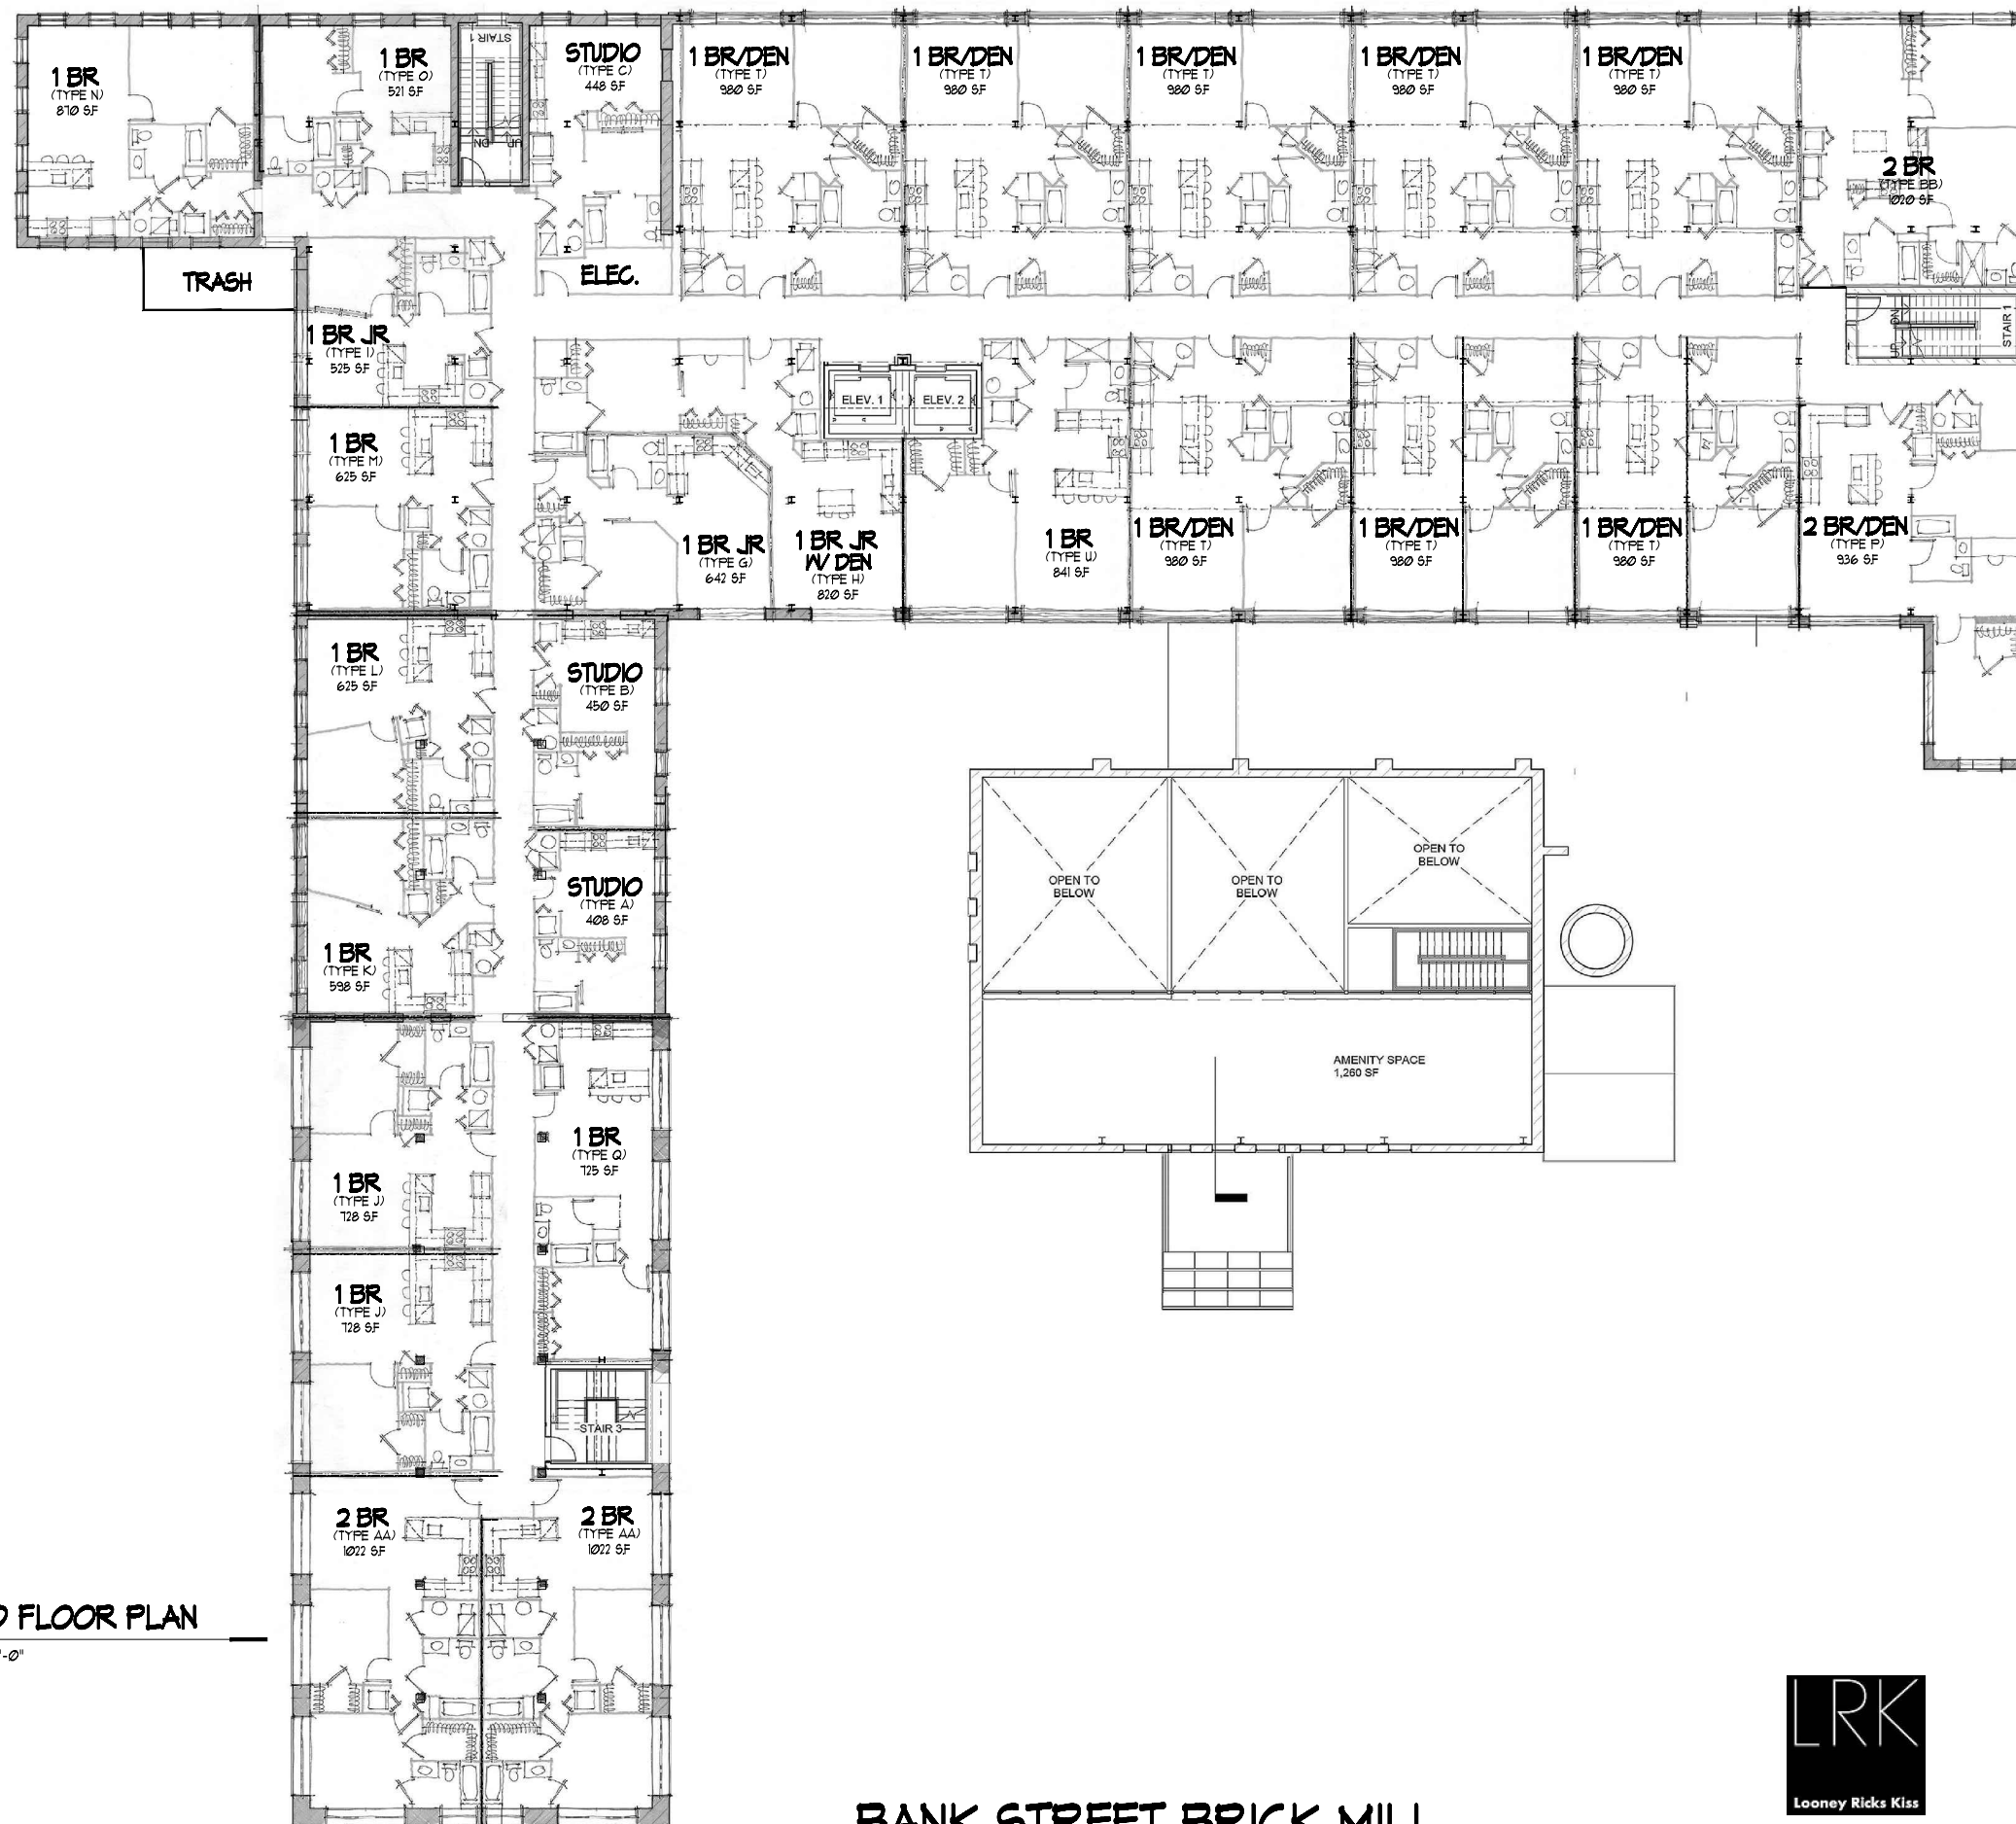

SECOND FLOOR PLAN

SCALE: 3/32" = 1'-0"



BANK STREET BRICK MILL
HIGHTSTOWN REDEVELOPMENT
 HIGHTSTOWN, NEW JERSEY




SCALE: 3/32" = 1'-0"
 #2054
 JULY 16, 2019
 JULY 7, 2020
 JULY 22, 2020

AUGUST 14, 2020

A-3

FEINBERG & ASSOCIATES P.C.
 ARCHITECTURE/SITE DESIGN/INTERIOR DESIGN
 One Echelon Plaza • 227 Laurel Road • Suite 201 • Voorhees, NJ 08043
 Tel: 856.782.0100 • Fax: 856.782.8656
 www.feinbergdsgn.com

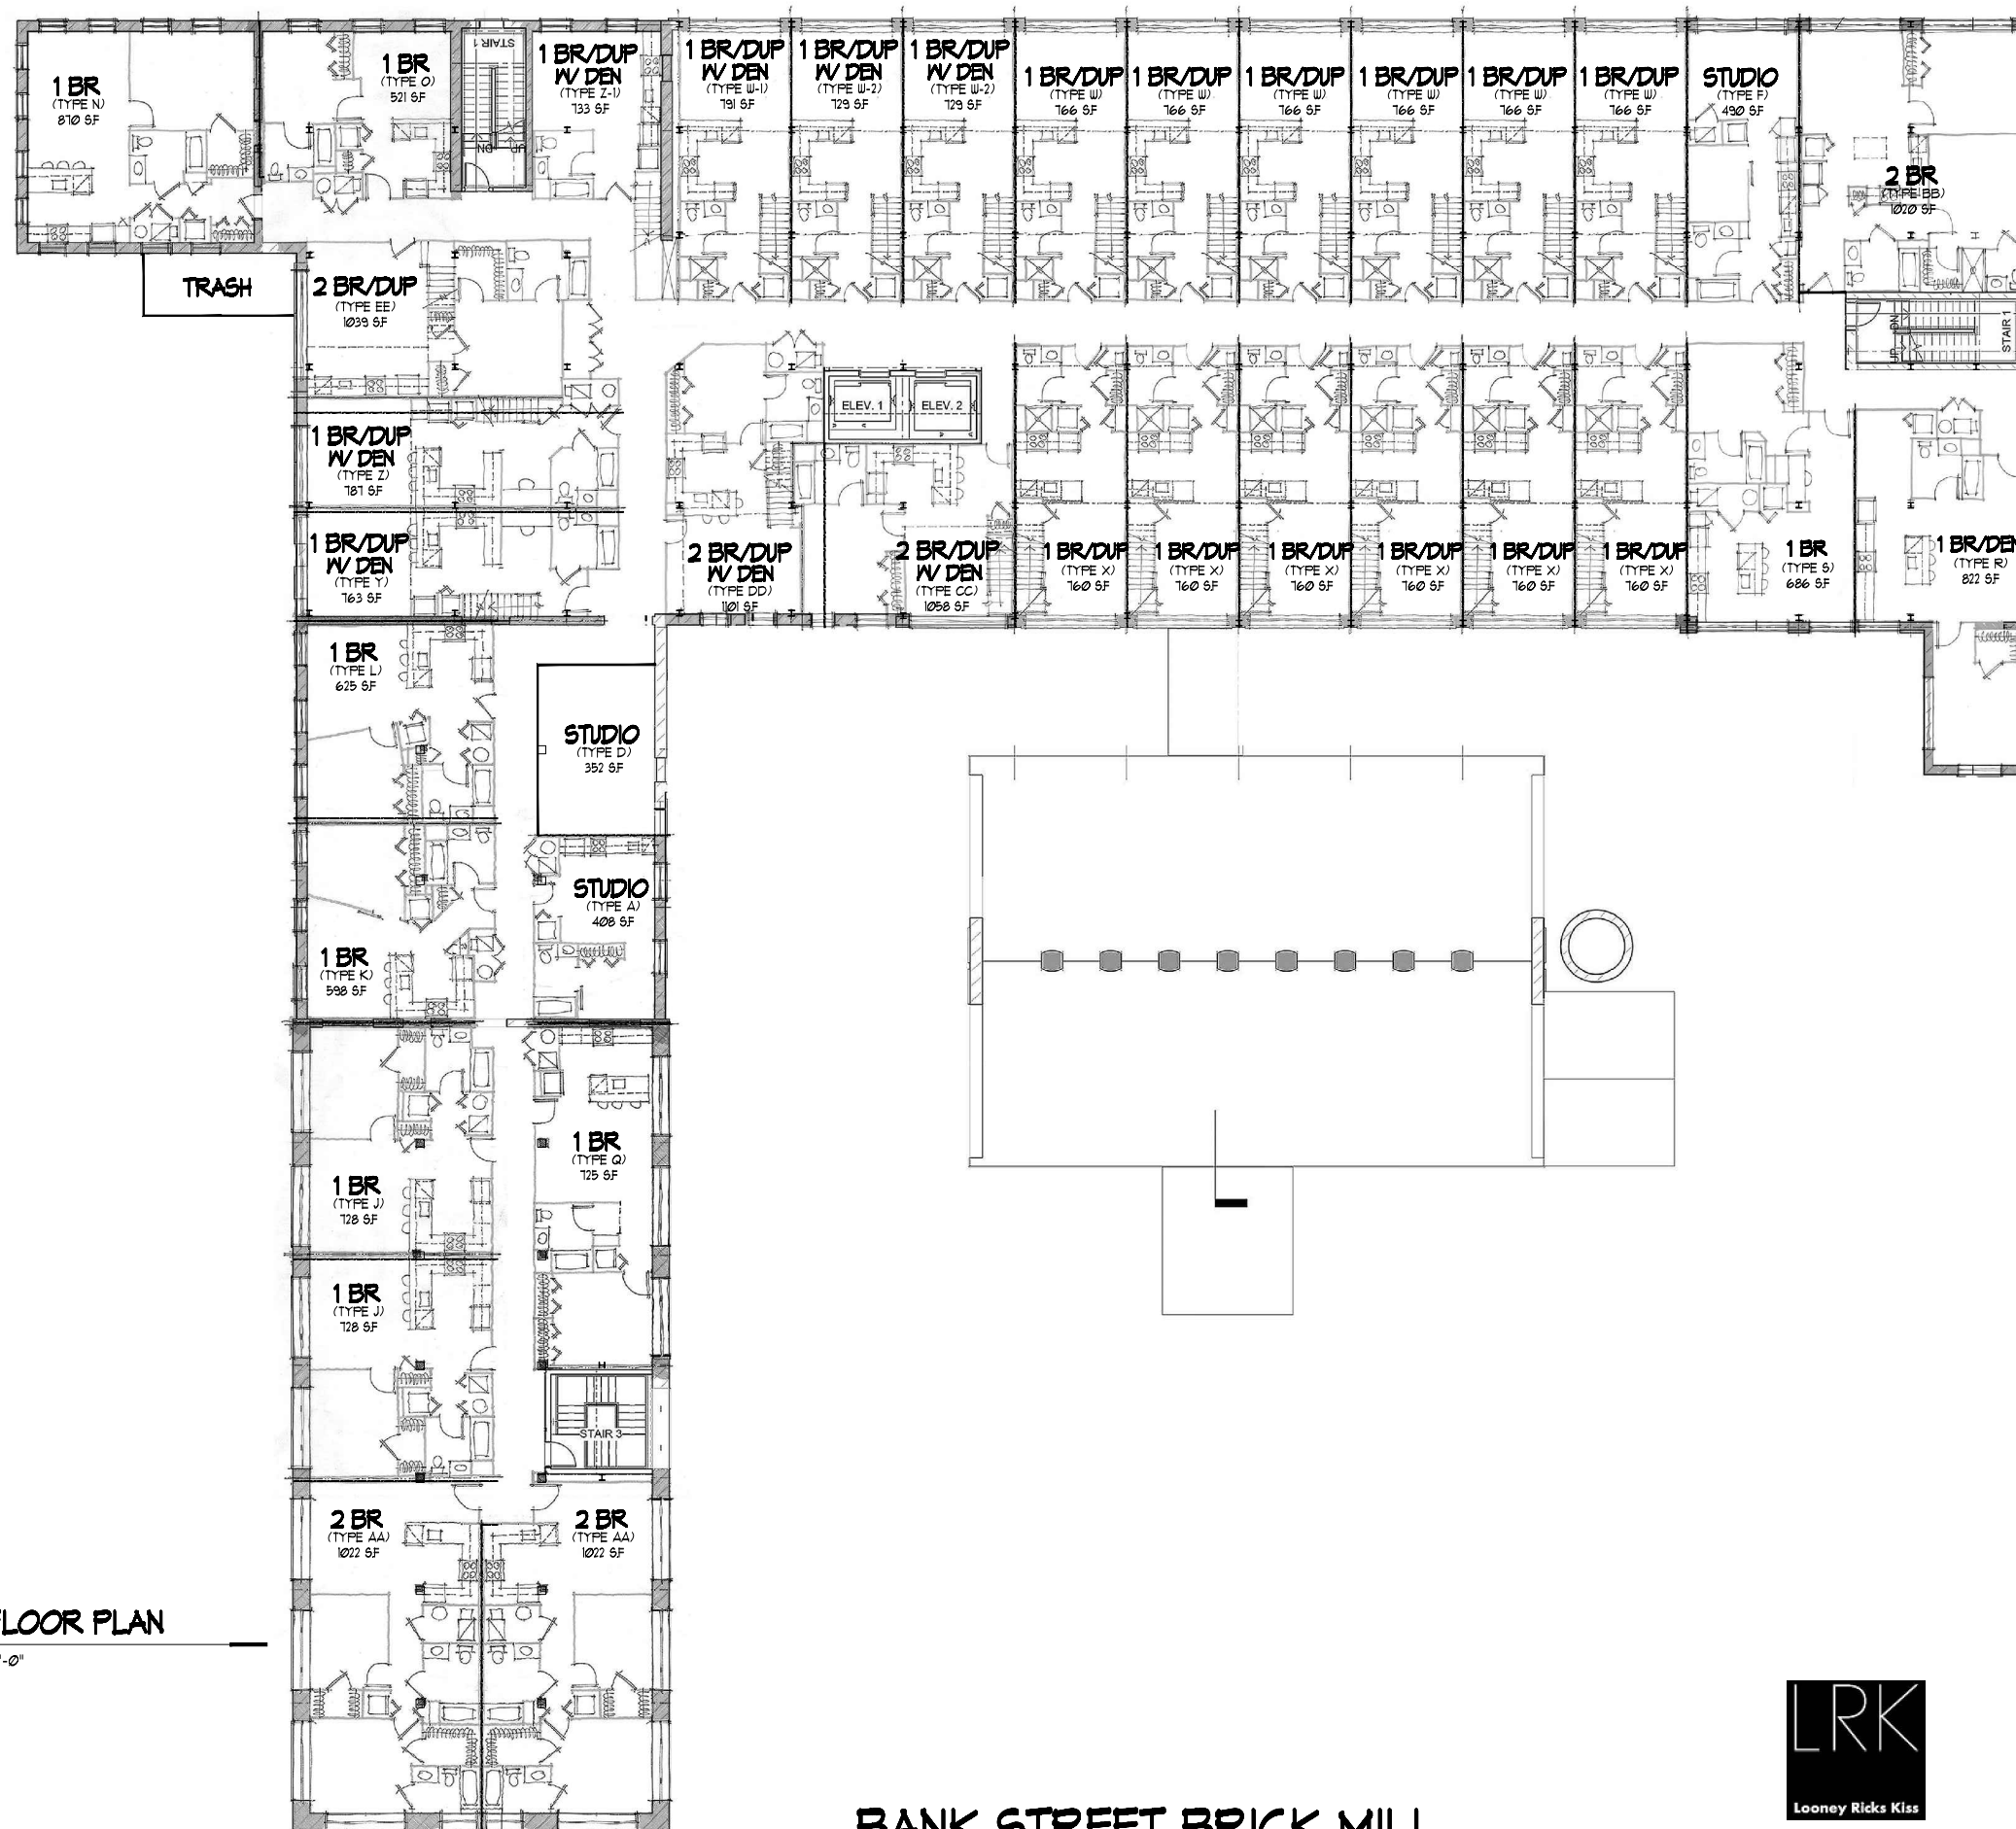

THIRD FLOOR PLAN

SCALE: 3/32" = 1'-0"



BANK STREET BRICK MILL
HIGHTSTOWN REDEVELOPMENT
 HIGHTSTOWN, NEW JERSEY




SCALE: 3/32" = 1'-0"
 #2054
 JULY 16, 2019
 JULY 7, 2020
 JULY 22, 2020

AUGUST 14, 2020

A-4

FEINBERG ASSOCIATES P.C.
 ARCHITECTURE/SITE DESIGN/INTERIOR DESIGN
 One Echelon Plaza • 227 Laurel Road • Suite 201 • Voorhees, NJ 08043
 Tel: 856.782.0100 • Fax: 856.782.8656
 www.feinbergdsgn.com

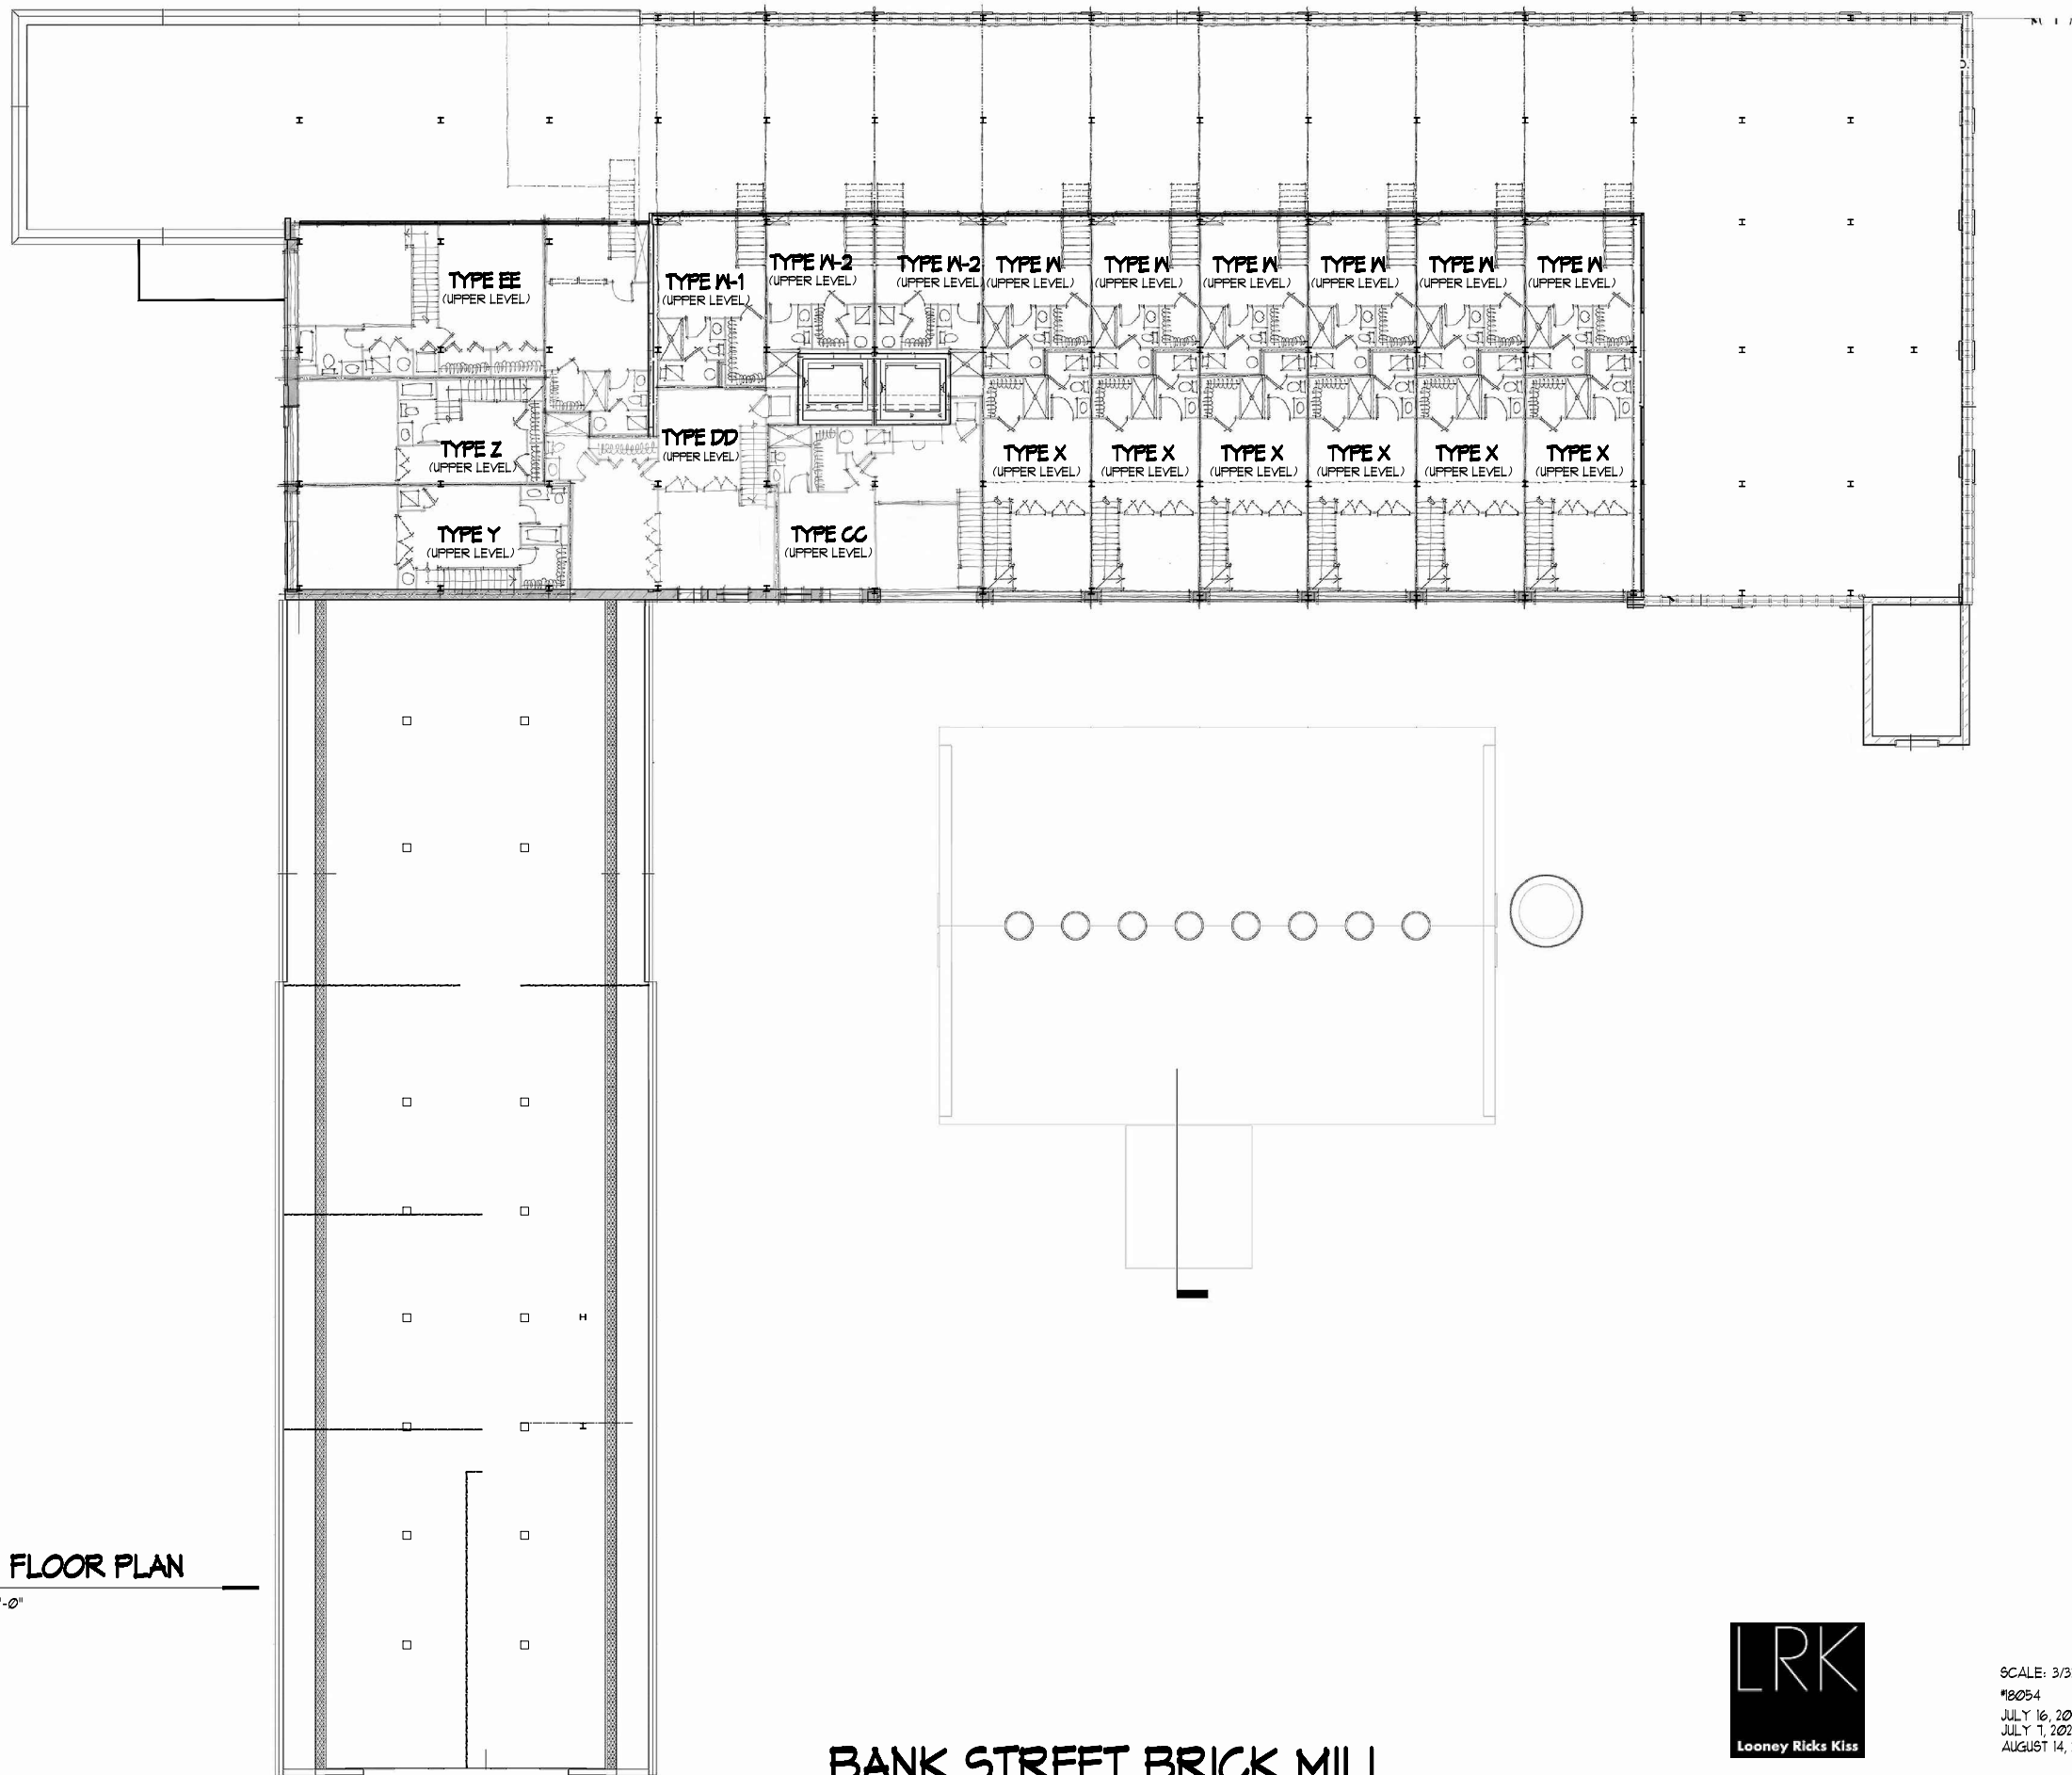

FOURTH FLOOR PLAN

SCALE: 3/32" = 1'-0"




**BANK STREET BRICK MILL
 HIGHTSTOWN REDEVELOPMENT
 HIGHTSTOWN, NEW JERSEY**



SCALE: 3/32" = 1'-0"
 #10054
 JULY 16, 2019
 JULY 7, 2020
 AUGUST 14, 2020


A-5

FEINBERG ASSOCIATES P.C.
 ARCHITECTURE/SITE DESIGN/INTERIOR DESIGN
 One Echelon Plaza • 227 Laurel Road • Suite 201 • Voorhees, NJ 08043
 Tel: 856.782.0100 • Fax: 856.782.8656
 www.feinbergdsgn.com

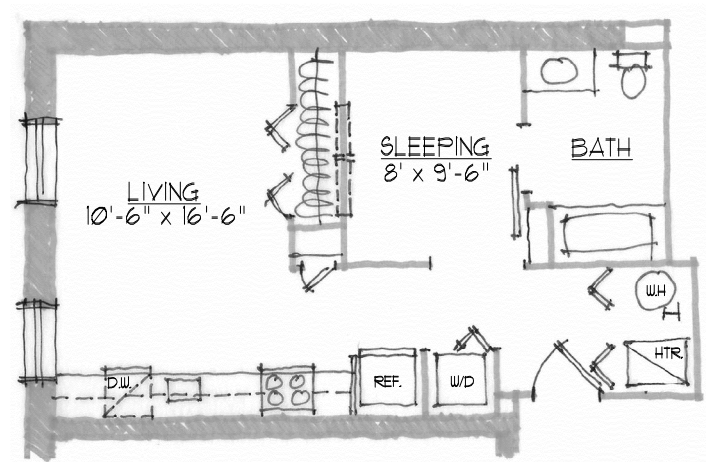


TYPE C STUDIO (448 S.F.)

SCALE: 1/4" = 1'-0"

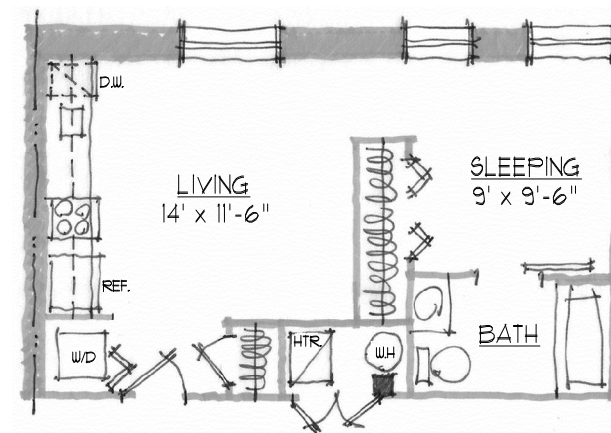

TYPE B STUDIO (450 S.F.)

SCALE: 1/4" = 1'-0"

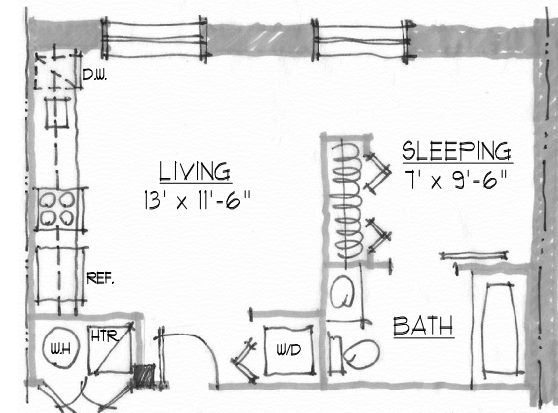

TYPE A STUDIO (408 S.F.)

SCALE: 1/4" = 1'-0"




(UNIT PLANS)
BANK STREET BRICK MILL
 ♦ **HIGHTSTOWN REDEVELOPMENT** ♦
 HIGHTSTOWN, NEW JERSEY



SCALE: 3/32" = 1'-0"
 #10054
 JULY 16, 2019
 JULY 7, 2020
 AUGUST 14, 2020


A-6

FEINBERG & ASSOCIATES P.C.
 ARCHITECTURE/SITE DESIGN/INTERIOR DESIGN
 One Echelon Plaza • 227 Laurel Road • Suite 201 • Voorhees, NJ 08043
 Tel: 856.782.0100 • Fax: 856.782.8656
 www.feinbergdsgn.com

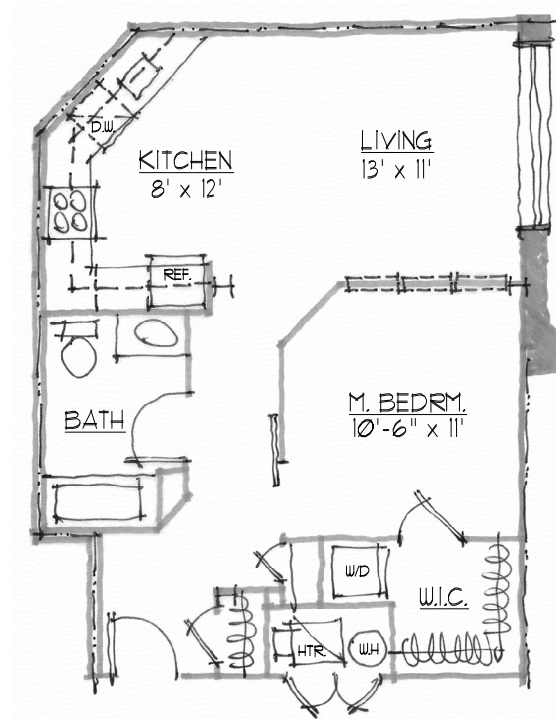

TYPE G 1 BEDRM. JR (642 S.F.)

SCALE: 1/4" = 1'-0"

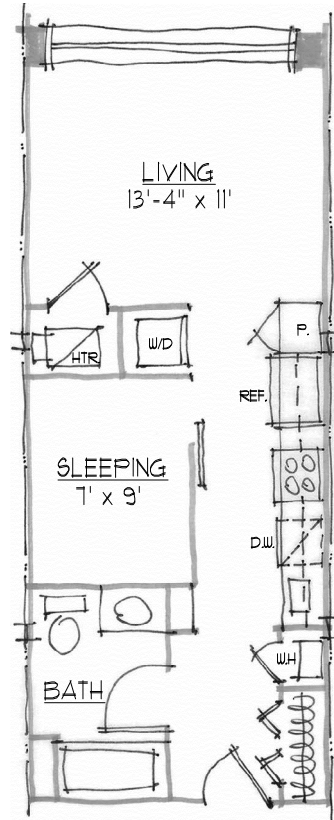

TYPE F STUDIO (490 S.F.)

SCALE: 1/4" = 1'-0"

NOT USED

TYPE D STUDIO (352 S.F.)

SCALE: 1/4" = 1'-0"




(UNIT PLANS)
BANK STREET BRICK MILL
 ♦ **HIGHTSTOWN REDEVELOPMENT** ♦
 HIGHTSTOWN, NEW JERSEY



SCALE: 3/32" = 1'-0"
 #10054
 JULY 16, 2019
 JULY 7, 2020
 AUGUST 14, 2020


A-7

FEINBERG ASSOCIATES P.C.
 ARCHITECTURE/SITE DESIGN/INTERIOR DESIGN
 One Echelon Plaza • 227 Laurel Road • Suite 201 • Voorhees, NJ 08043
 Tel: 856.782.0100 • Fax: 856.782.8656
 www.feinbergdsgn.com

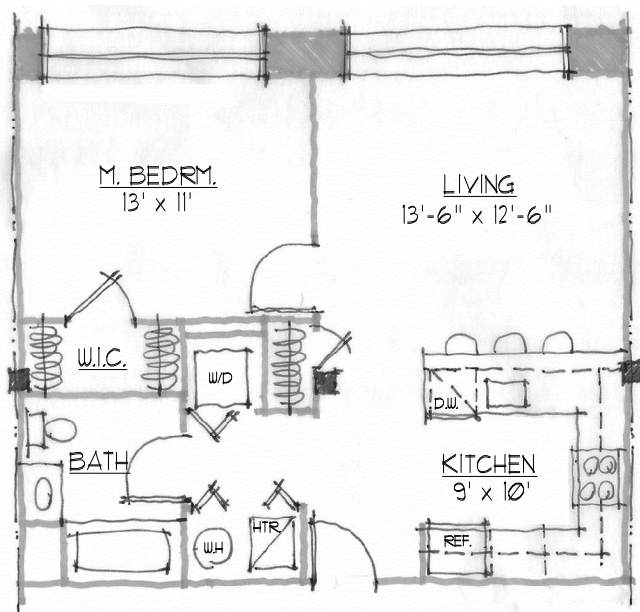


TYPE J 1 BEDRM. (728 S.F.)

SCALE: 1/4" = 1'-0"

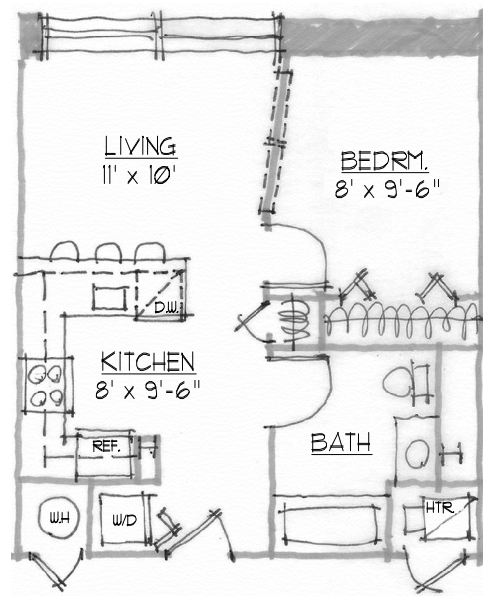

TYPE I 1 BEDRM. JR (525 S.F.)

SCALE: 1/4" = 1'-0"

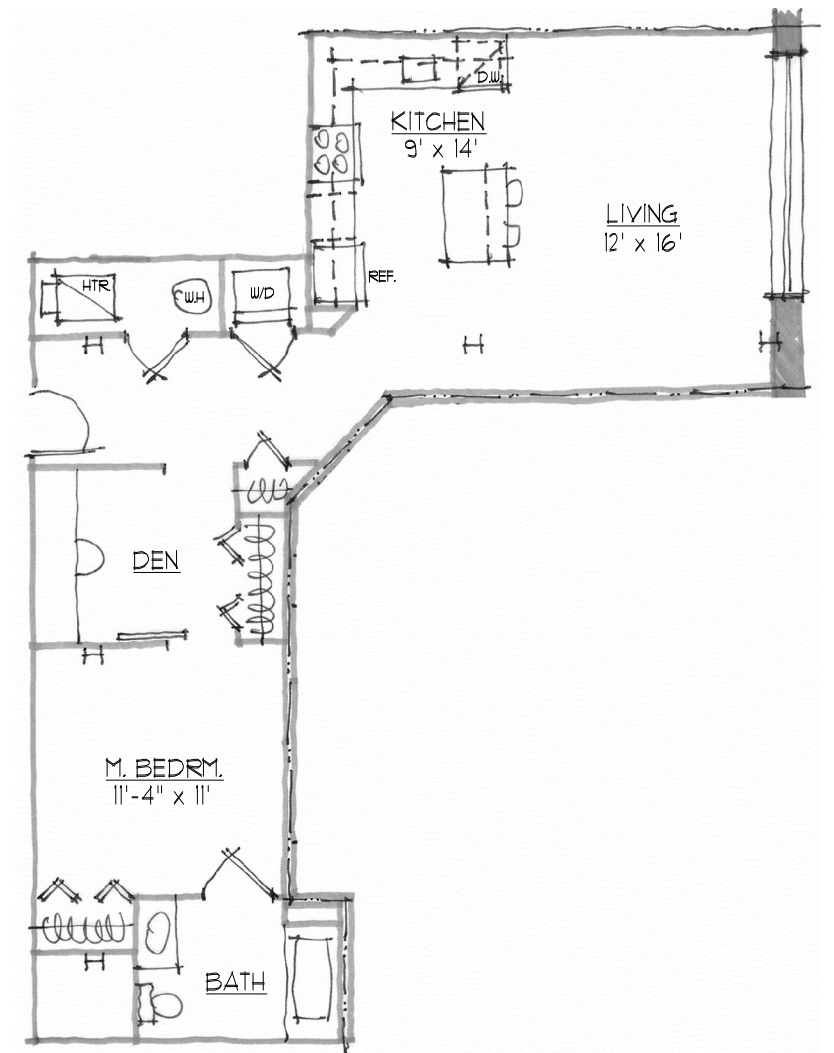

TYPE H 1 BEDRM. JR W/ DEN (820 S.F.)

SCALE: 1/4" = 1'-0"




(UNIT PLANS)
BANK STREET BRICK MILL
 ♦ **HIGHTSTOWN REDEVELOPMENT** ♦
 HIGHTSTOWN, NEW JERSEY



SCALE: 3/32" = 1'-0"
 #10054
 JULY 16, 2019
 JULY 7, 2020
 AUGUST 14, 2020


A-8

FEINBERG ASSOCIATES P.C.
 ARCHITECTURE/SITE DESIGN/INTERIOR DESIGN
 One Echelon Plaza • 227 Laurel Road • Suite 201 • Voorhees, NJ 08043
 Tel: 856.782.0100 • Fax: 856.782.8656
 www.feinbergdsgn.com

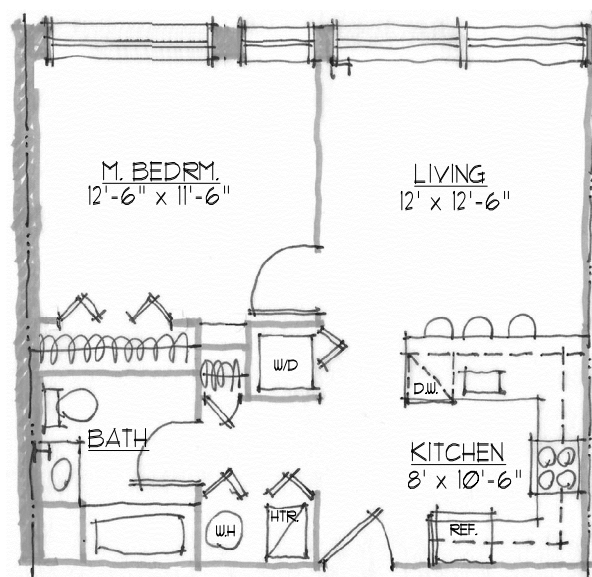


TYPE M 1 BEDRM. (625 S.F.)

SCALE: 1/4" = 1'-0"

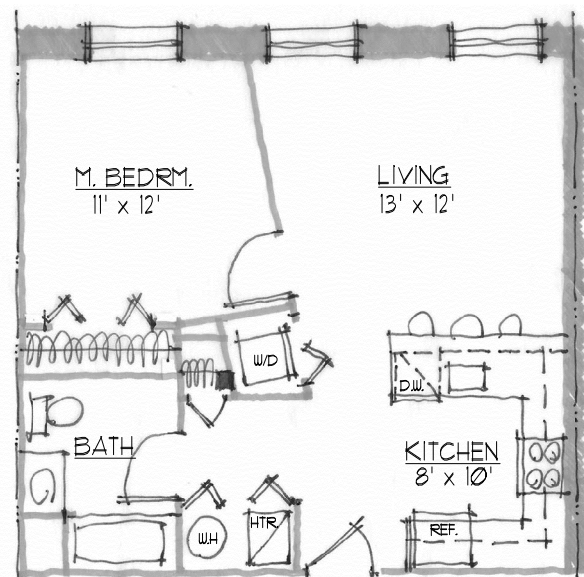

TYPE L 1 BEDRM. (625 S.F.)

SCALE: 1/4" = 1'-0"

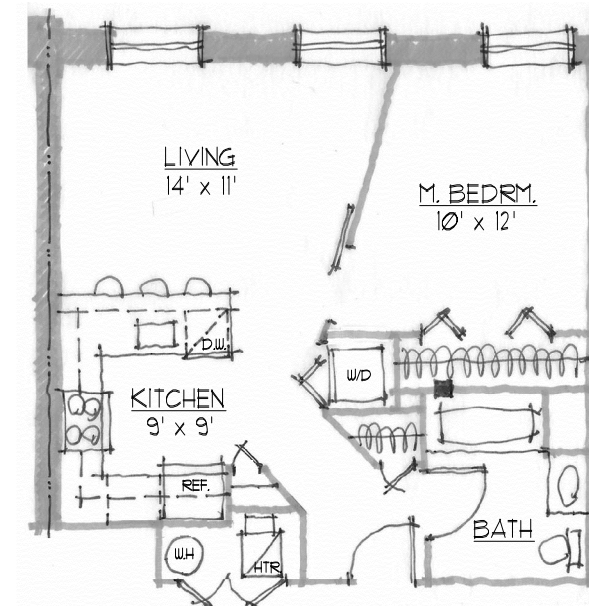

TYPE K 1 BEDRM. (598 S.F.)

SCALE: 1/4" = 1'-0"




(UNIT PLANS)
BANK STREET BRICK MILL
 ♦ **HIGHTSTOWN REDEVELOPMENT** ♦
 HIGHTSTOWN, NEW JERSEY



SCALE: 3/32" = 1'-0"
 #10054
 JULY 16, 2019
 JULY 7, 2020
 AUGUST 14, 2020


A-9

FEINBERG ASSOCIATES P.C.
 ARCHITECTURE/SITE DESIGN/INTERIOR DESIGN
 One Echelon Plaza • 227 Laurel Road • Suite 201 • Voorhees, NJ 08043
 Tel: 856.782.0100 • Fax: 856.782.8656
 www.feinbergdsgn.com

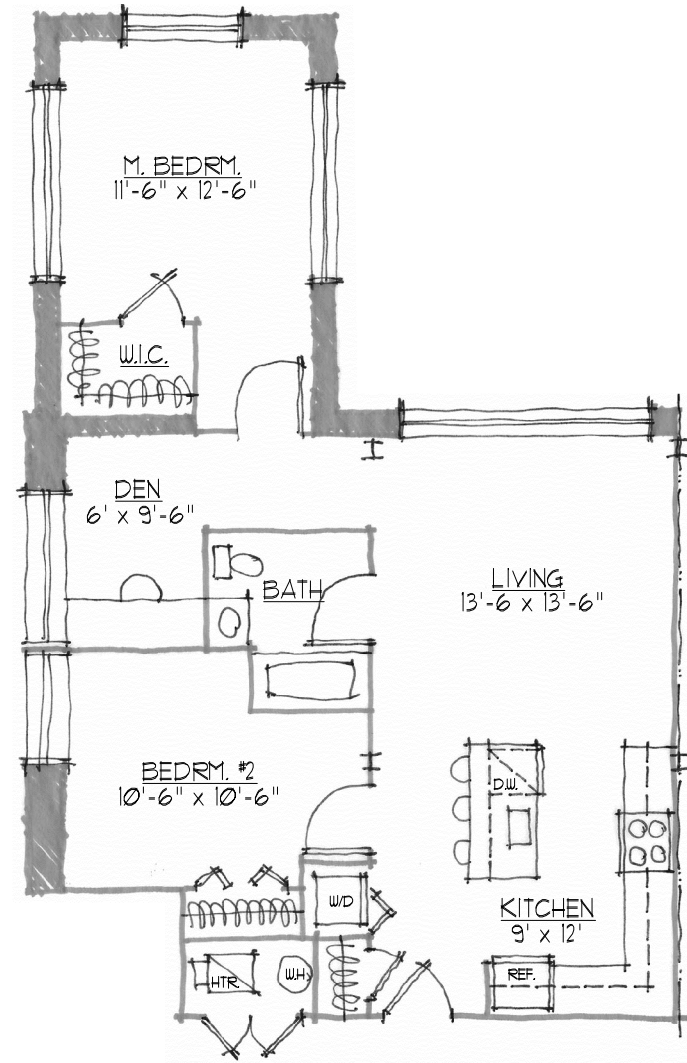


TYPE P 2 BEDRM. / DEN (936 S.F.)

SCALE: 1/4" = 1'-0"

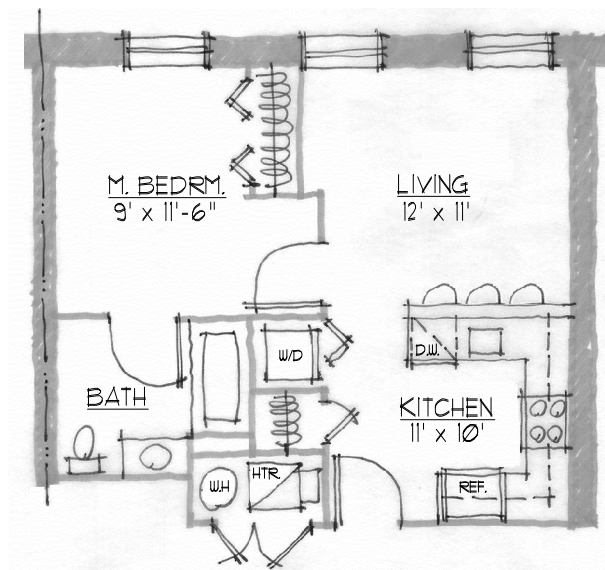

TYPE O 1 BEDRM. (521 S.F.)

SCALE: 1/4" = 1'-0"

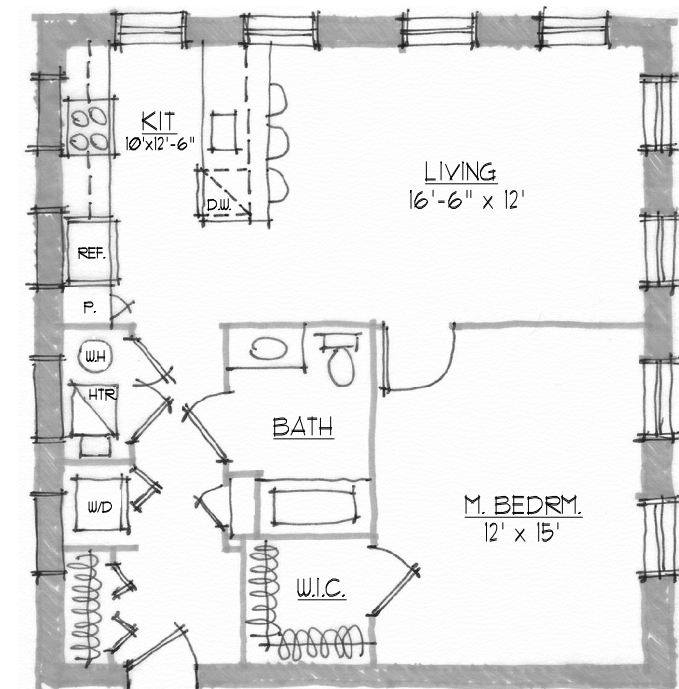

TYPE N 1 BEDRM. (870 S.F.)

SCALE: 1/4" = 1'-0"



(UNIT PLANS)
BANK STREET BRICK MILL
 ♦ **HIGHTSTOWN REDEVELOPMENT** ♦
 HIGHTSTOWN, NEW JERSEY




SCALE: 3/32" = 1'-0"
 #10054
 JULY 16, 2019
 JULY 7, 2020
 JULY 22, 2020

AUGUST 14, 2020

A-10




FEINBERG & ASSOCIATES P.C.
 ARCHITECTURE/SITE DESIGN/INTERIOR DESIGN
 One Echelon Plaza • 227 Laurel Road • Suite 201 • Voorhees, NJ 08043
 Tel: 856.782.0100 • Fax: 856.782.8656
 www.feinbergdsgn.com

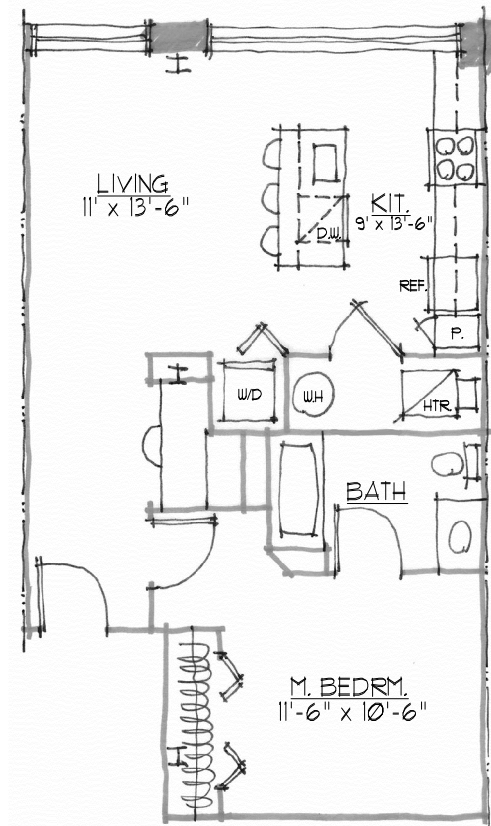


TYPE S 1 BEDRM. (686 S.F.)

SCALE: 1/4" = 1'-0"

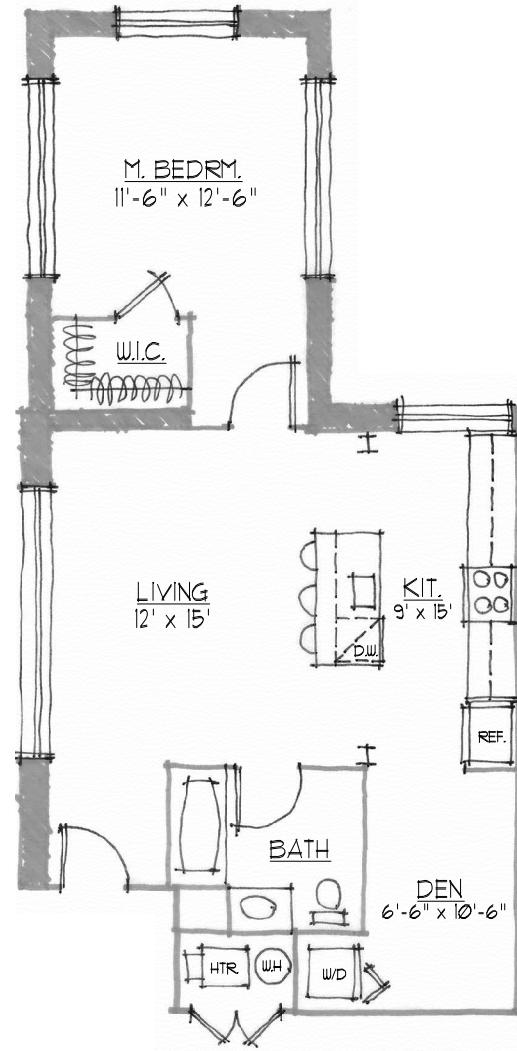

TYPE R 1 BEDRM. / DEN (822 S.F.)

SCALE: 1/4" = 1'-0"

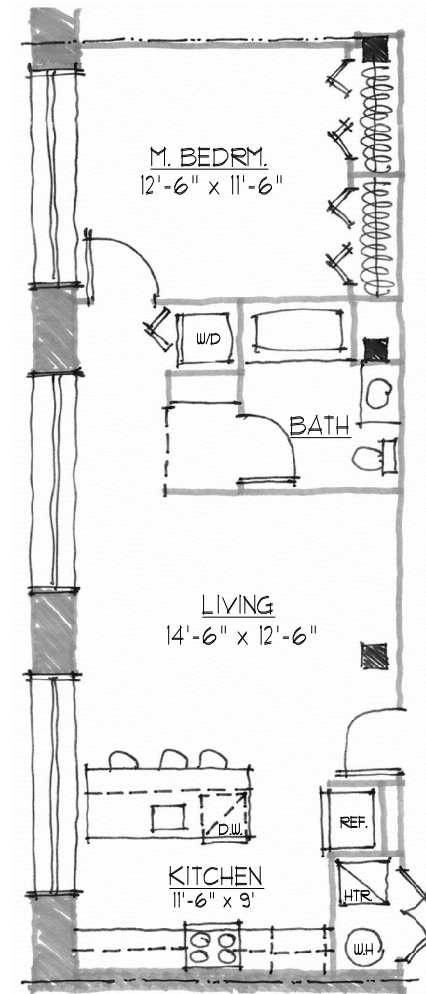

TYPE Q 1 BEDRM. (725 S.F.)

SCALE: 1/4" = 1'-0"




(UNIT PLANS)
BANK STREET BRICK MILL
 ♦ **HIGHTSTOWN REDEVELOPMENT** ♦
 HIGHTSTOWN, NEW JERSEY



SCALE: 3/32" = 1'-0"
 #10054
 JULY 16, 2019
 JULY 7, 2020
 JULY 22, 2020


A-11

FEINBERG & ASSOCIATES P.C.
 ARCHITECTURE/SITE DESIGN/INTERIOR DESIGN
 One Echelon Plaza • 227 Laurel Road • Suite 201 • Voorhees, NJ 08043
 Tel: 856.782.0100 • Fax: 856.782.8656
 www.feinbergdsgn.com

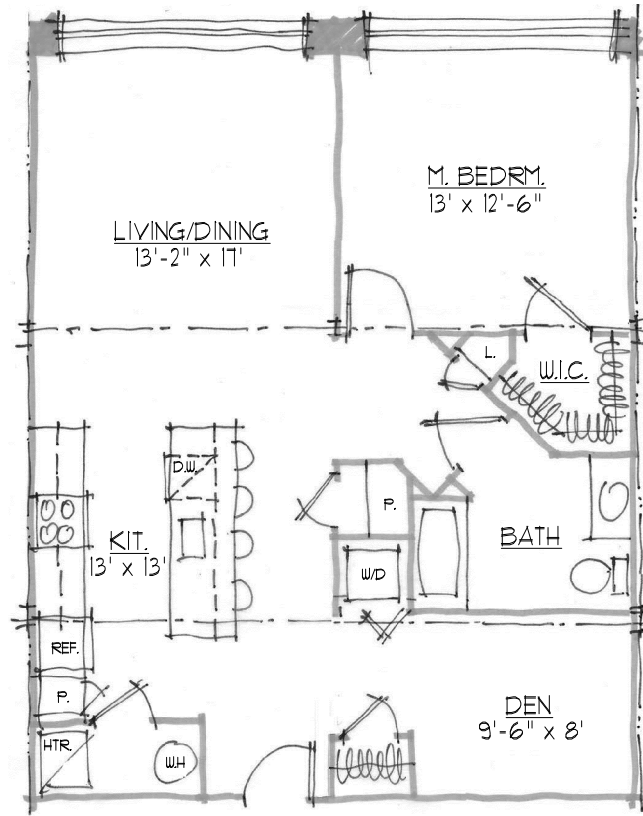


TYPE T 1 BEDRM. / DEN (980 S.F.)

SCALE: 1/4" = 1'-0"

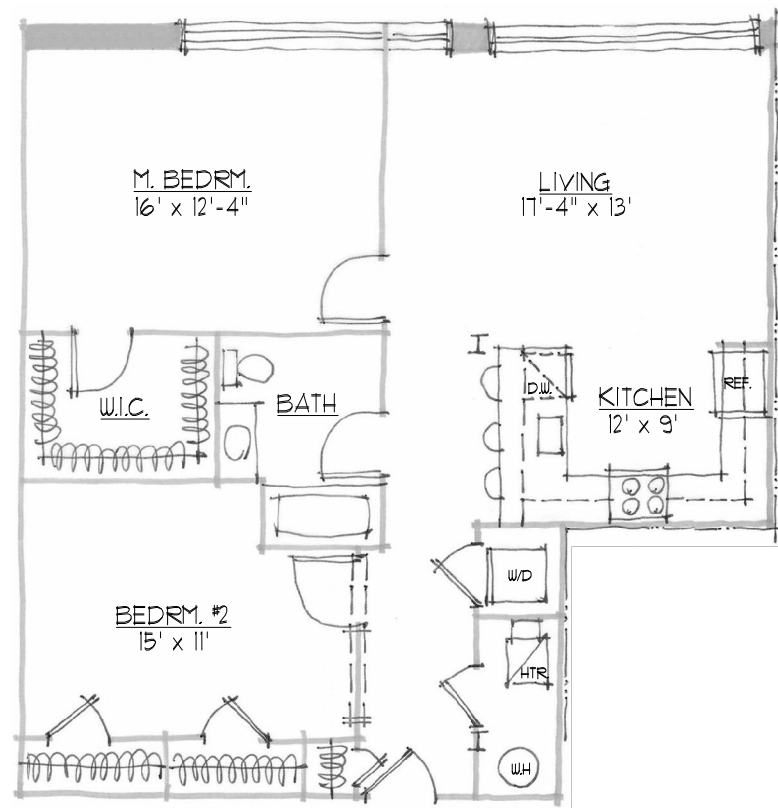

TYPE U-1 2 BEDRM. (1052 S.F.)

SCALE: 1/4" = 1'-0"

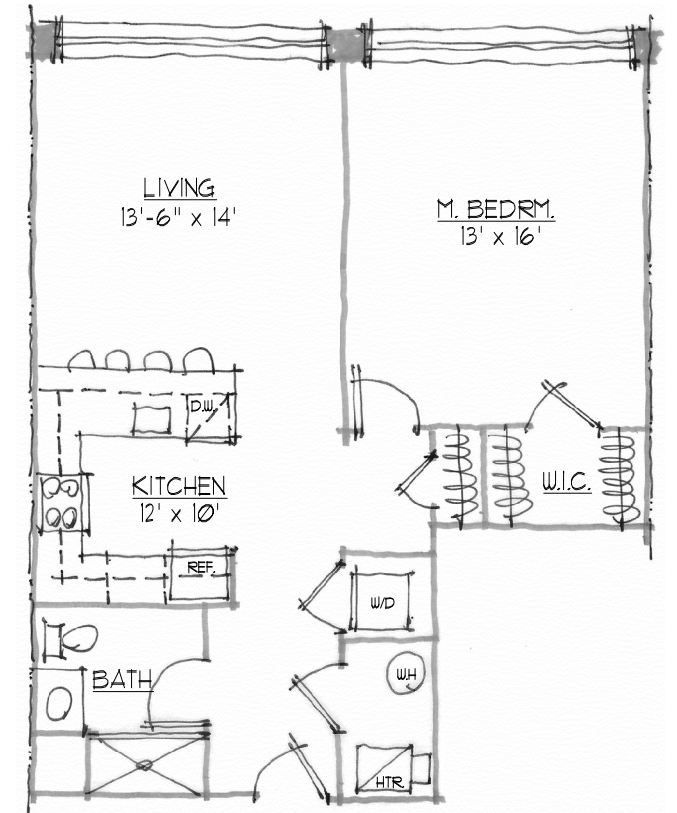

TYPE U 1 BEDRM. (841 S.F.)

SCALE: 1/4" = 1'-0"



(UNIT PLANS)
 BANK STREET BRICK MILL
 HIGHTSTOWN REDEVELOPMENT
 HIGHTSTOWN, NEW JERSEY




SCALE: 3/32" = 1'-0"
 #10054
 JULY 16, 2019
 JULY 7, 2020
 AUGUST 14, 2020

A-12




FEINBERG & ASSOCIATES P.C.
 ARCHITECTURE/SITE DESIGN/INTERIOR DESIGN
 One Echelon Plaza • 227 Laurel Road • Suite 201 • Voorhees, NJ 08043
 Tel: 856.782.0100 • Fax: 856.782.8656
 www.feinbergdsgn.com

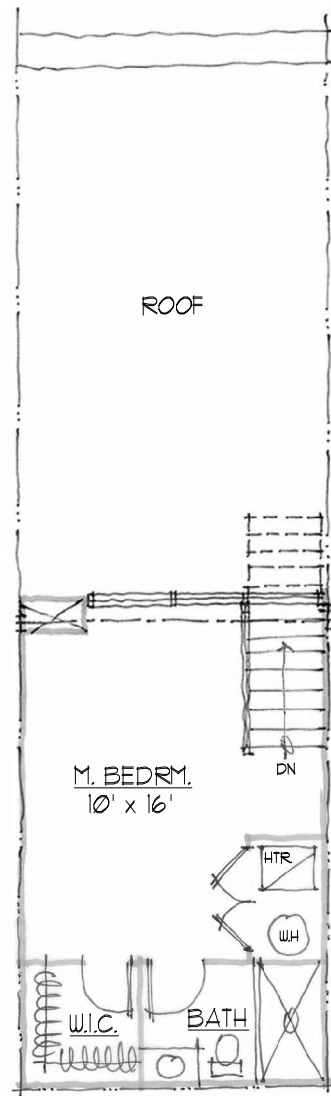




TYPE W-1 1 BEDRM. / DUP (791 S.F.)

SCALE: 1/4" = 1'-0"

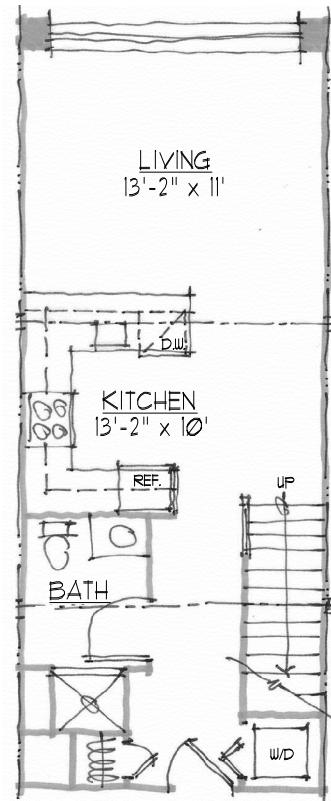


TYPE W 1 BEDRM. / DUP (766 S.F.)

SCALE: 1/4" = 1'-0"

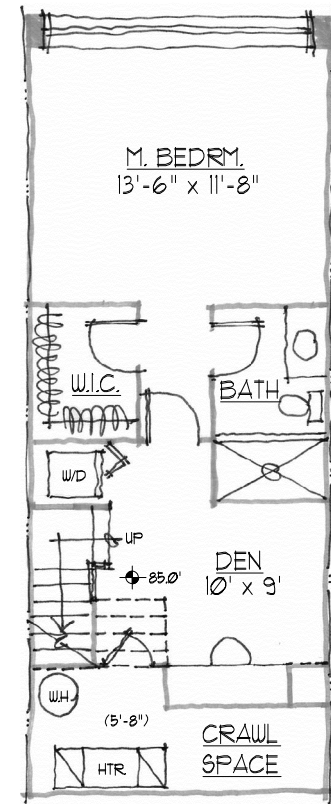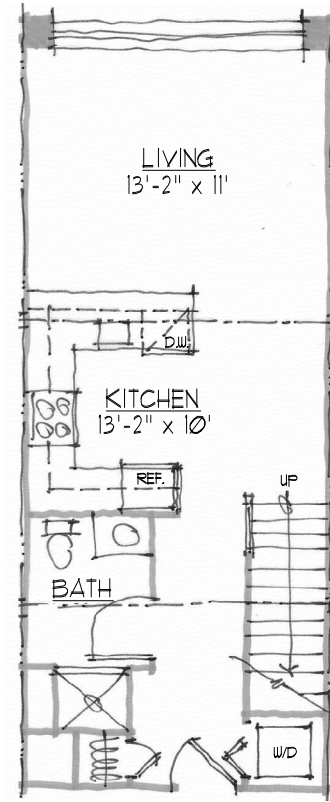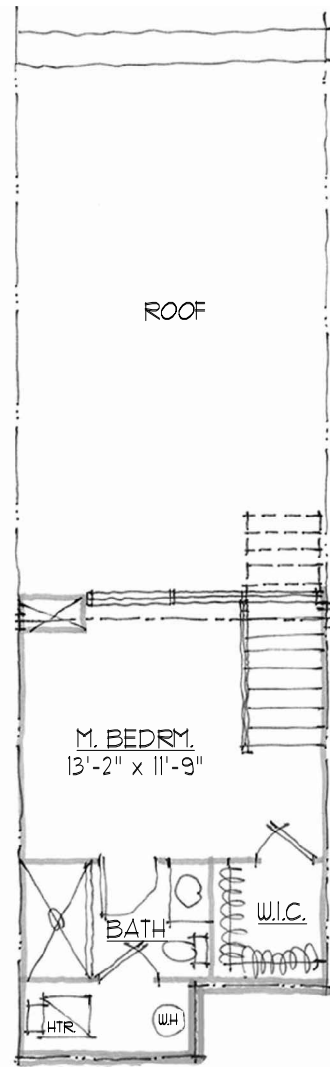

TYPE V 1 BEDRM. / DUP W/ DEN (843 S.F.)

SCALE: 1/4" = 1'-0"

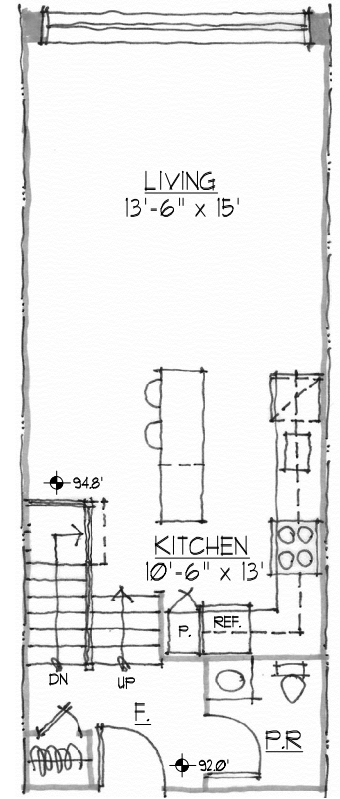

(UNIT PLANS)
BANK STREET BRICK MILL
 ♦ **HIGHTSTOWN REDEVELOPMENT** ♦
 HIGHTSTOWN, NEW JERSEY




SCALE: 3/32" = 1'-0"
 #10054
 JULY 16, 2019
 JULY 7, 2020
 AUGUST 14, 2020

A-13




FEINBERG & ASSOCIATES P.C.
 ARCHITECTURE/SITE DESIGN/INTERIOR DESIGN
 One Echelon Plaza • 227 Laurel Road • Suite 201 • Voorhees, NJ 08043
 Tel: 856.782.0100 • Fax: 856.782.8656
 www.feinbergdsgn.com

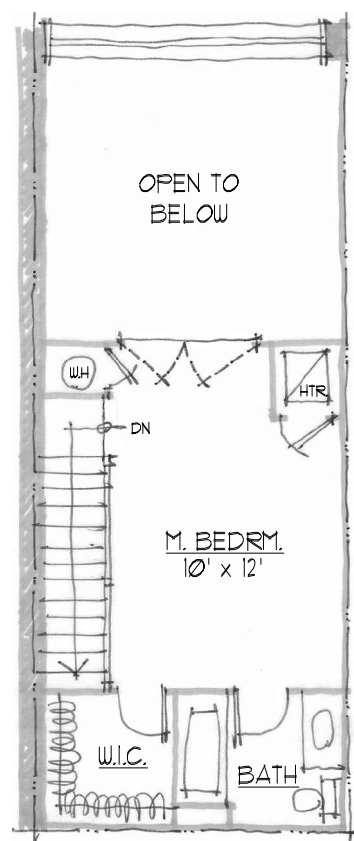


TYPE Y 1 BEDRM. / DUP W/ DEN (787 S.F.)

SCALE: 1/4" = 1'-0"

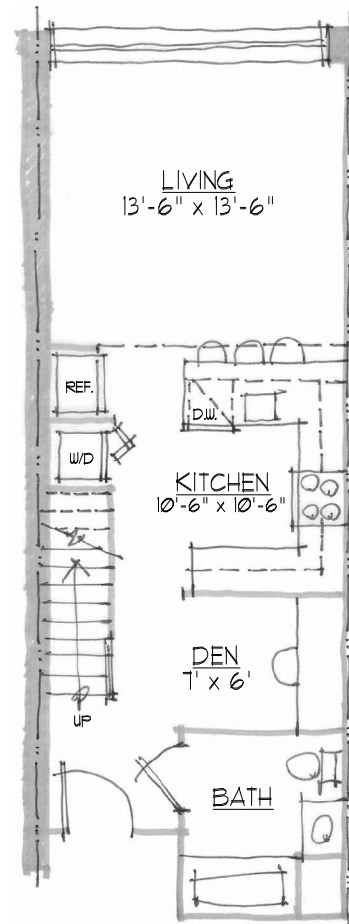




TYPE X 1 BEDRM. / DUP (760 S.F.)

SCALE: 1/4" = 1'-0"

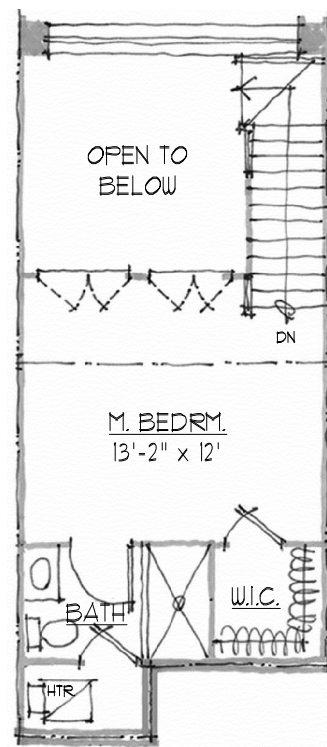

TYPE W-2 1 BEDRM. / DUP (729 S.F.)

SCALE: 1/4" = 1'-0"

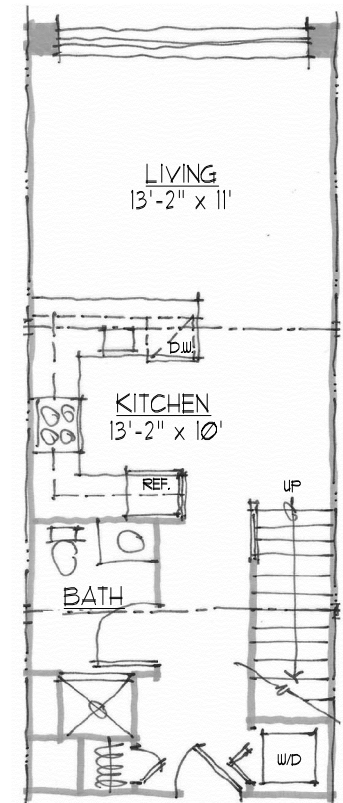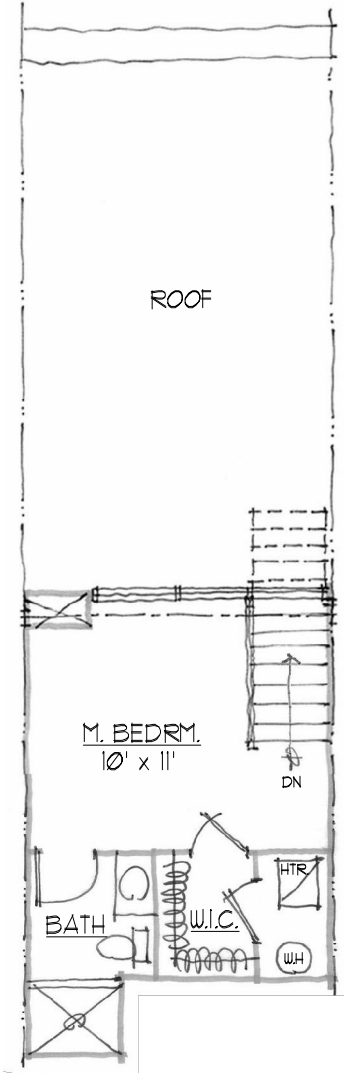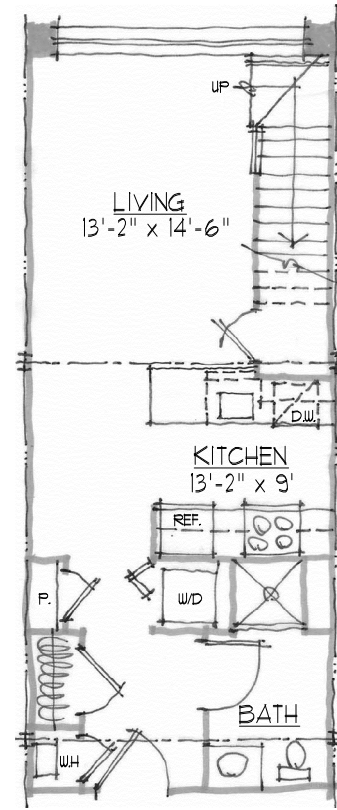


(UNIT PLANS)
BANK STREET BRICK MILL
 ♦ **HIGHTSTOWN REDEVELOPMENT** ♦
 HIGHTSTOWN, NEW JERSEY



SCALE: 3/32" = 1'-0"
 #10054
 JULY 16, 2019
 JULY 7, 2020
 AUGUST 14, 2020


A-14

FEINBERG & ASSOCIATES P.C.
 ARCHITECTURE/SITE DESIGN/INTERIOR DESIGN
 One Echelon Plaza • 227 Laurel Road • Suite 201 • Voorhees, NJ 08043
 Tel: 856.782.0100 • Fax: 856.782.8656
 www.feinbergdsgn.com

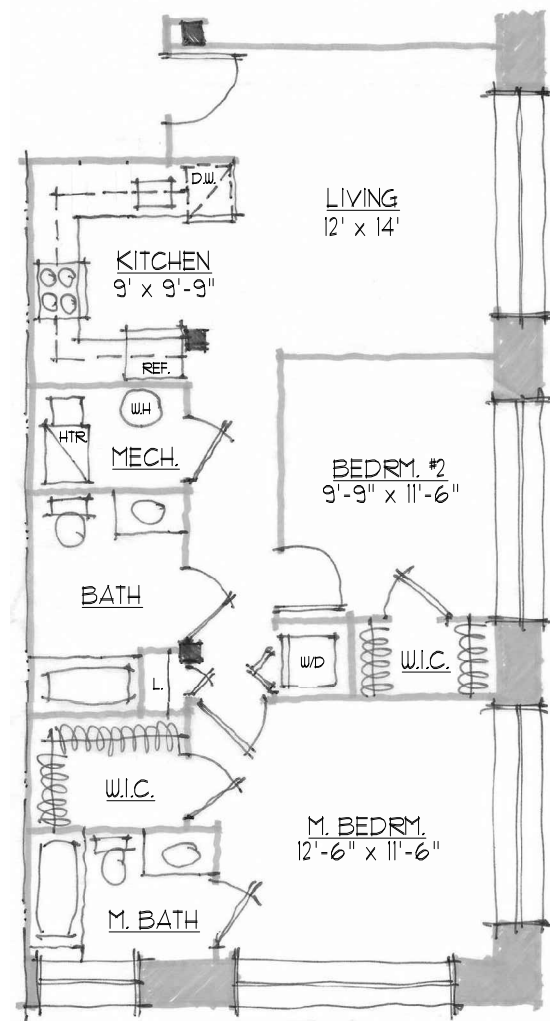


TYPE AA 2 BEDRM. (1022 S.F.)

SCALE: 1/4" = 1'-0"

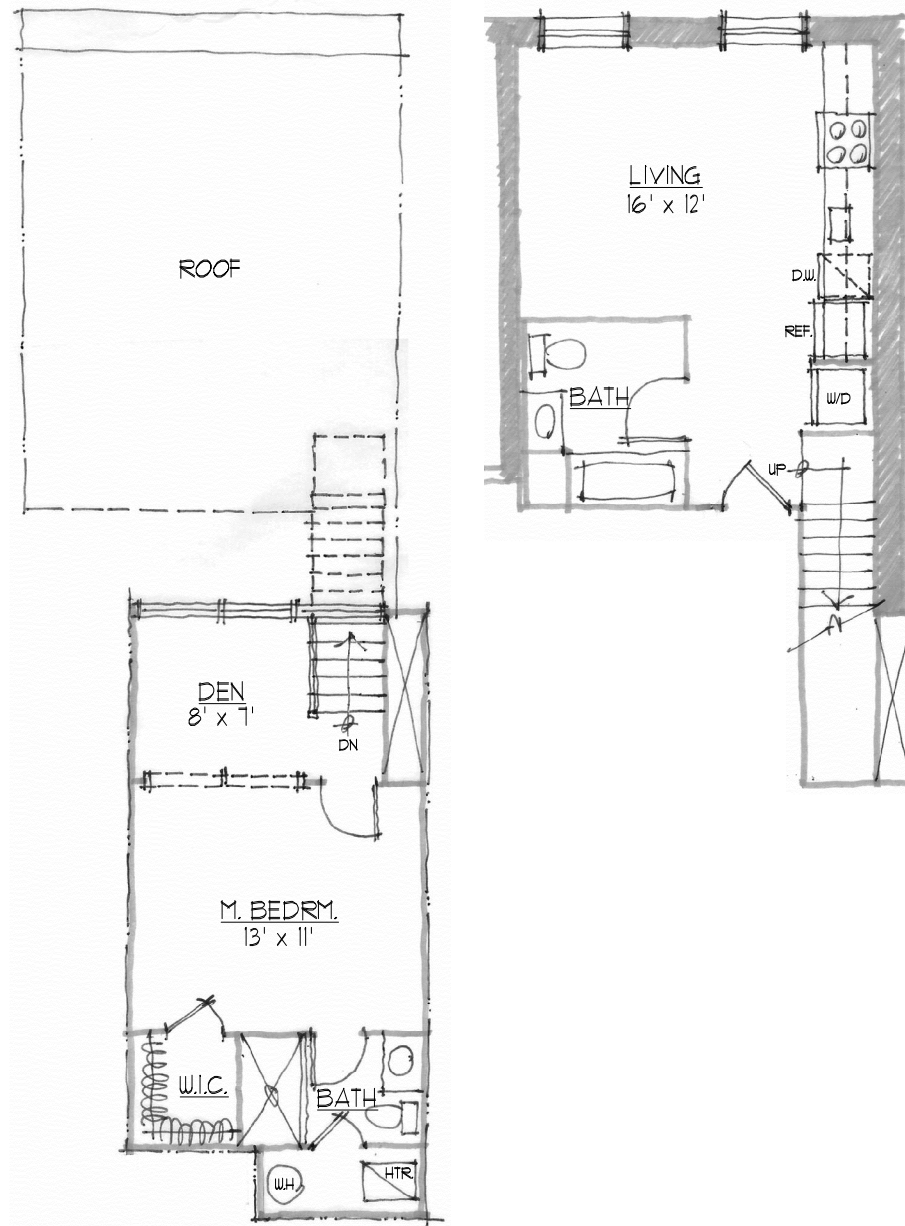

TYPE Z-1 1 BEDRM. / DUP W/ DEN (733 S.F.)

SCALE: 1/4" = 1'-0"

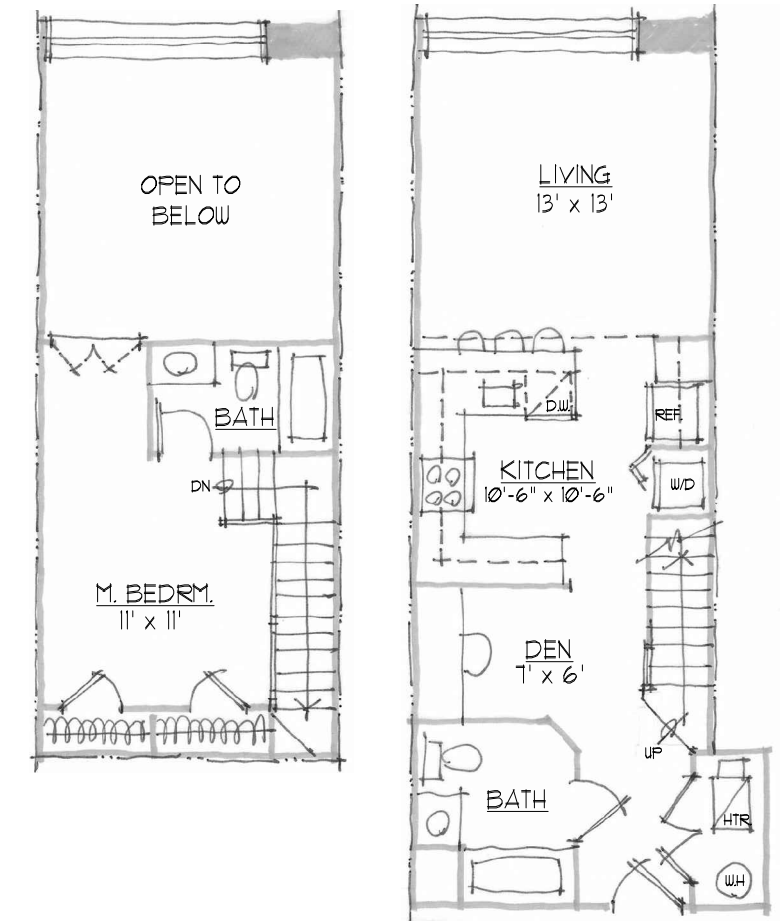

TYPE Z 1 BEDRM. / DUP W/ DEN (763 S.F.)

SCALE: 1/4" = 1'-0"






(UNIT PLANS)
BANK STREET BRICK MILL
 ♦ **HIGHTSTOWN REDEVELOPMENT** ♦
 HIGHTSTOWN, NEW JERSEY



SCALE: 3/32" = 1'-0"
 #10054
 JULY 16, 2019
 JULY 7, 2020
 AUGUST 14, 2020

A-15

FEINBERG & ASSOCIATES P.C.
 ARCHITECTURE/SITE DESIGN/INTERIOR DESIGN
 One Echelon Plaza • 227 Laurel Road • Suite 201 • Voorhees, NJ 08043
 Tel: 856.782.0100 • Fax: 856.782.8656
 www.feinbergdsgn.com

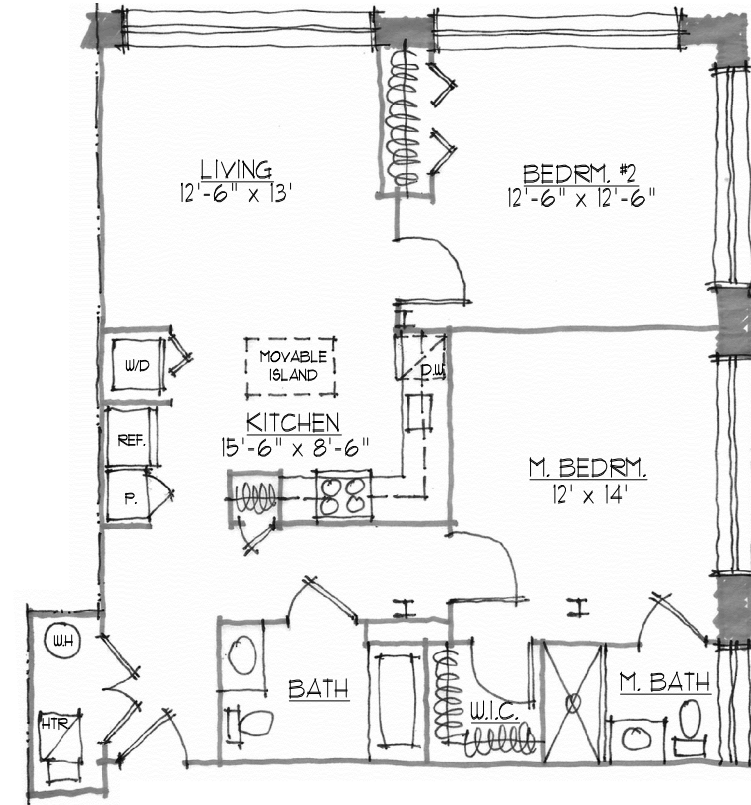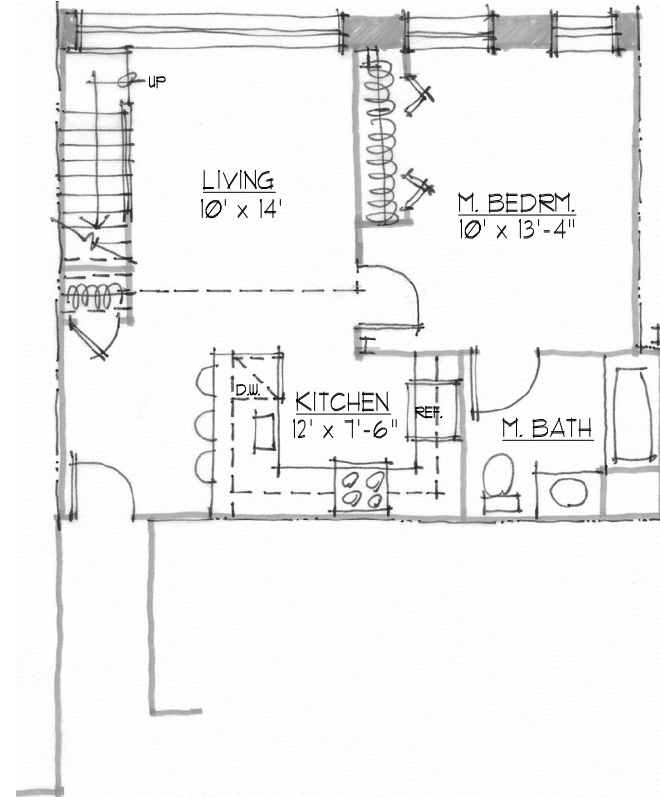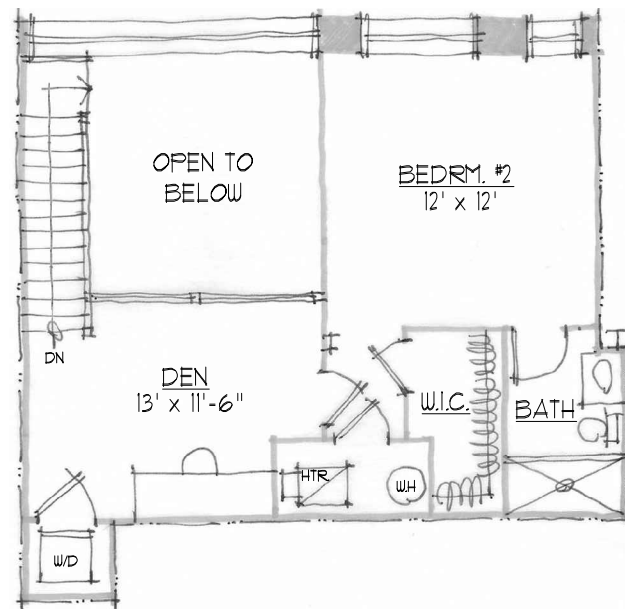

TYPE CC 2 BEDRM. / DUP W/ DEN (1058 S.F.)

SCALE: 1/4" = 1'-0"

TYPE BB 2 BEDRM. (1020 S.F.)

SCALE: 1/4" = 1'-0"







(UNIT PLANS)
 BANK STREET BRICK MILL
 HIGHTSTOWN REDEVELOPMENT
 HIGHTSTOWN, NEW JERSEY



SCALE: 3/32" = 1'-0"
 #10054
 JULY 16, 2019
 JULY 7, 2020
 AUGUST 14, 2020

A-16

FEINBERG & ASSOCIATES P.C.
 ARCHITECTURE/SITE DESIGN/INTERIOR DESIGN
 One Echelon Plaza • 227 Laurel Road • Suite 201 • Voorhees, NJ 08043
 Tel: 856.782.0100 • Fax: 856.782.8656
 www.feinbergdsgn.com

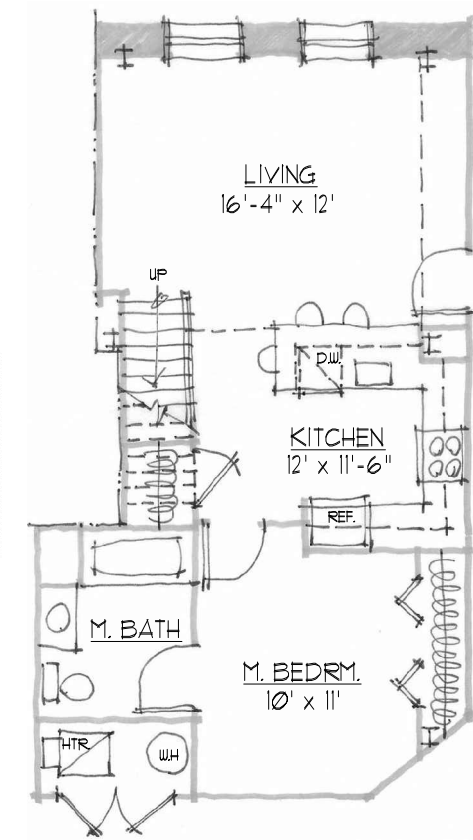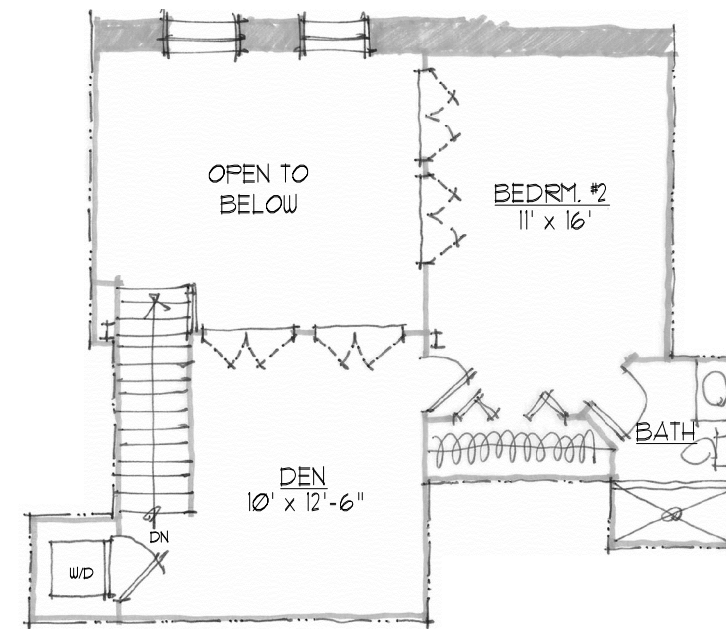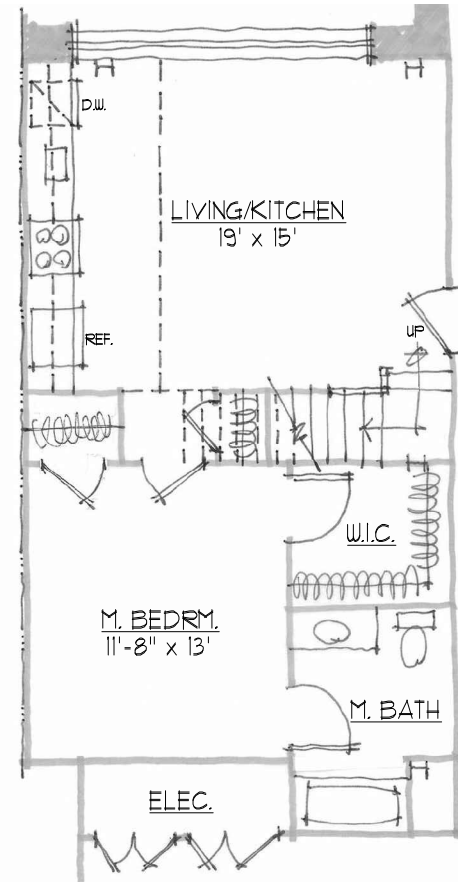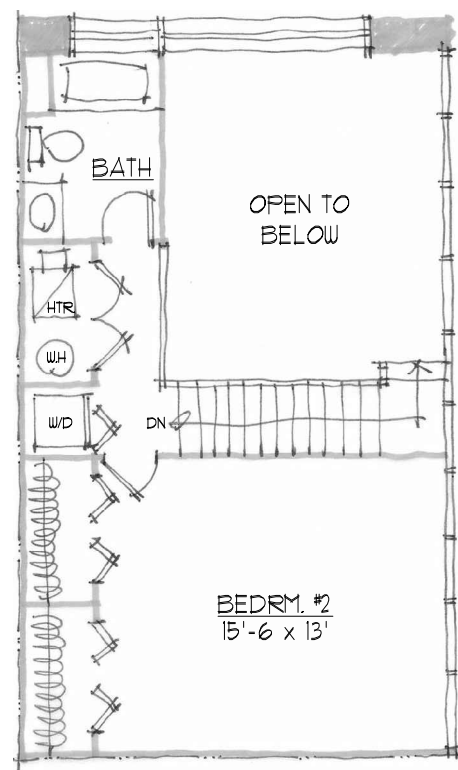

TYPE EE 2 BEDRM. / DUP (1039 S.F.)

SCALE: 1/4" = 1'-0"

TYPE DD 2 BEDRM. / DUP W/ DEN (1101 S.F.)

SCALE: 1/4" = 1'-0"




(UNIT PLANS)
 BANK STREET BRICK MILL
 HIGHTSTOWN REDEVELOPMENT
 HIGHTSTOWN, NEW JERSEY



SCALE: 3/32" = 1'-0"
 #10054
 JULY 16, 2019
 JULY 7, 2020
 AUGUST 14, 2020


A-17

FEINBERG & ASSOCIATES P.C.
 ARCHITECTURE/SITE DESIGN/INTERIOR DESIGN
 One Echelon Plaza • 227 Laurel Road • Suite 201 • Voorhees, NJ 08043
 Tel: 856.782.0100 • Fax: 856.782.8656
 www.feinbergdsgn.com

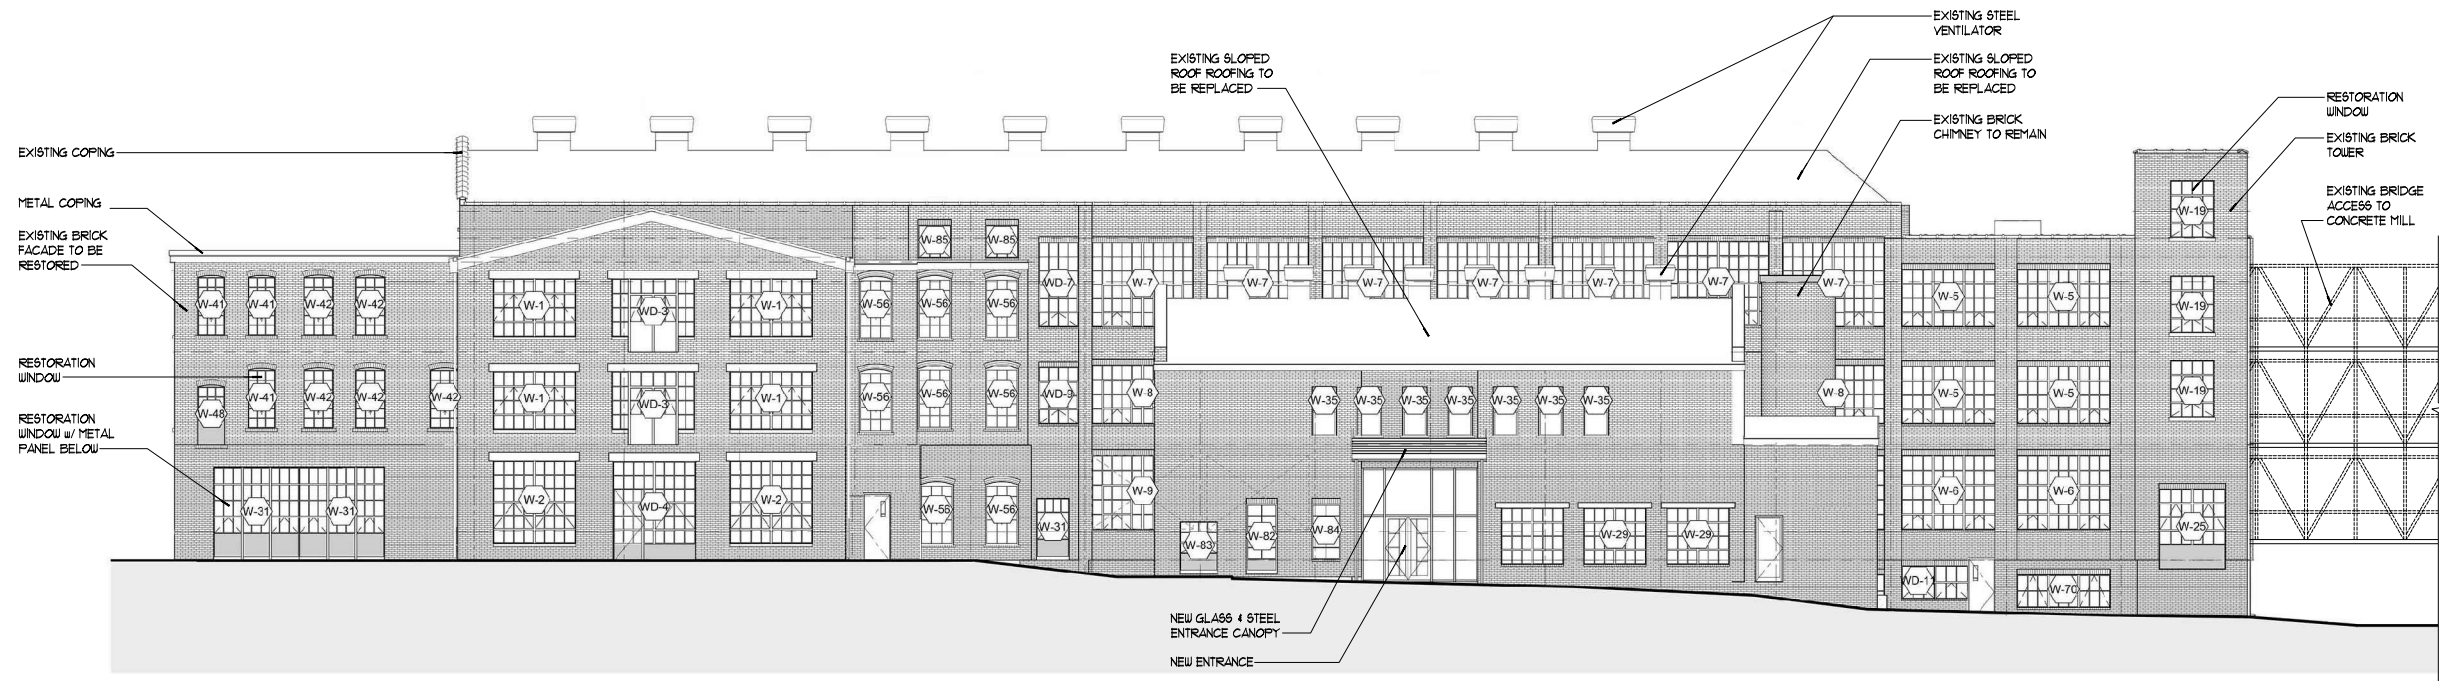

SOUTH ELEVATION

SCALE: 3/32" = 1'-0"

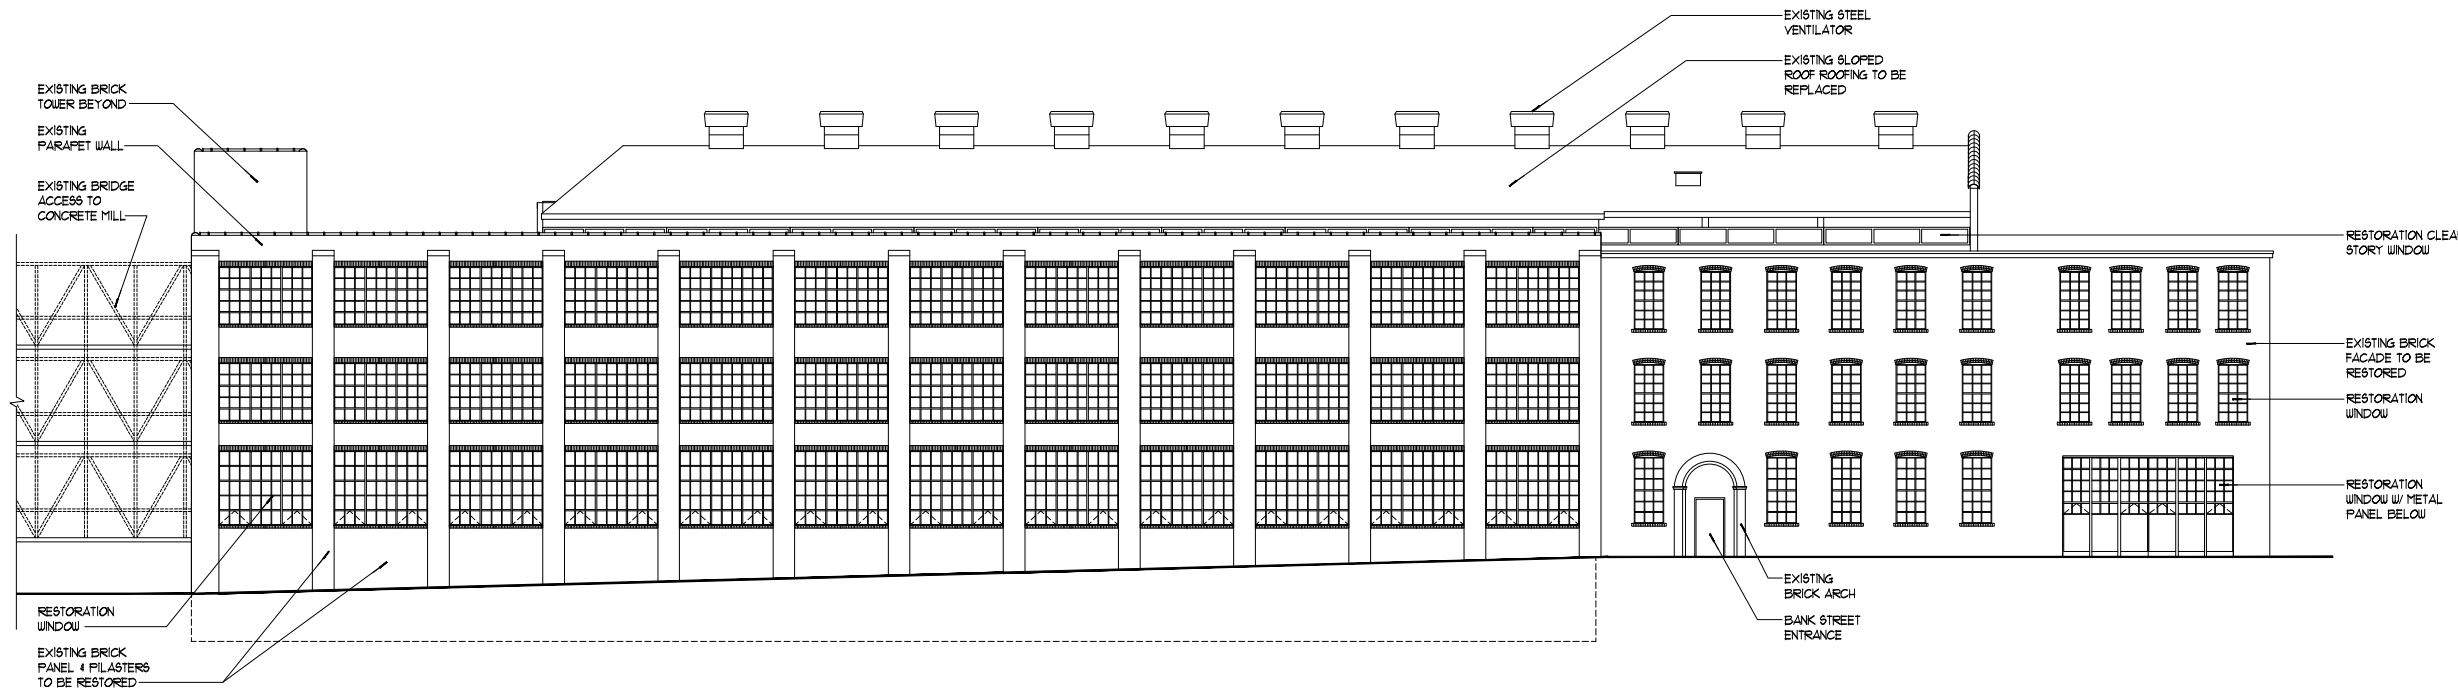

NORTH ELEVATION (BANK STREET)

SCALE: 3/32" = 1'-0"




BANK STREET BRICK MILL
HIGHTSTOWN REDEVELOPMENT
 HIGHTSTOWN, NEW JERSEY



SCALE: 3/32" = 1'-0"
 12054
 JULY 15, 2020
 AUGUST 14, 2020


A-18

FEINBERG & ASSOCIATES P.C.
 ARCHITECTURE/SITE DESIGN/INTERIOR DESIGN
 One Echelon Plaza • 227 Laurel Road • Suite 201 • Voorhees, NJ 08043
 Tel: 856.782.0100 • Fax: 856.782.8656
 www.feinbergdsgn.com

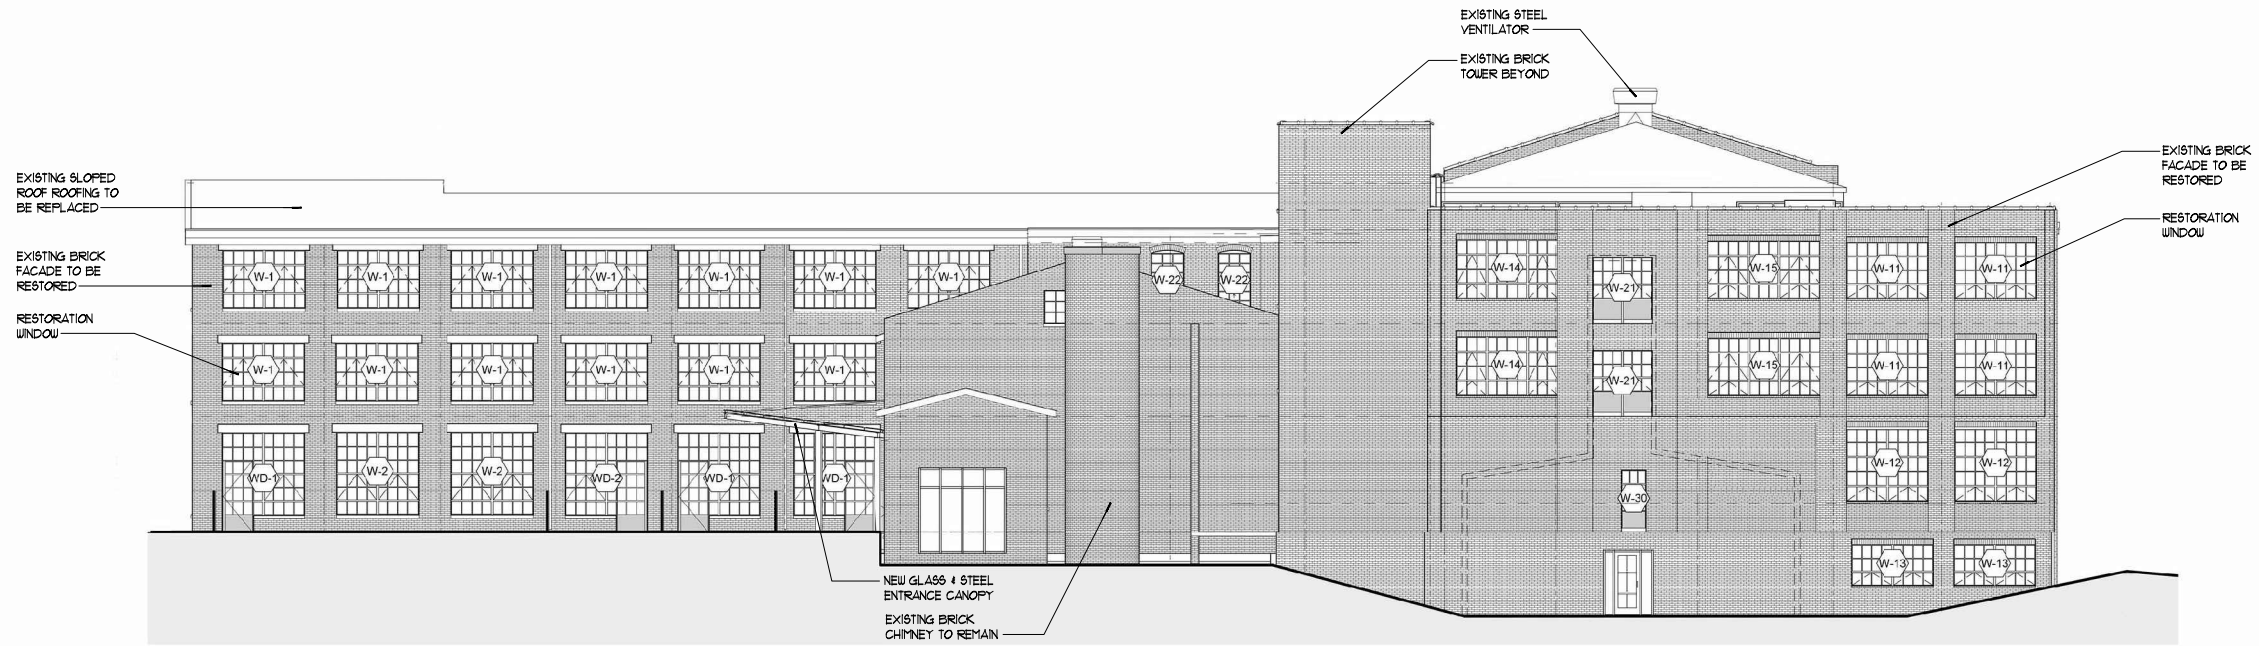

EAST ELEVATION

SCALE: 3/32" = 1'-0"

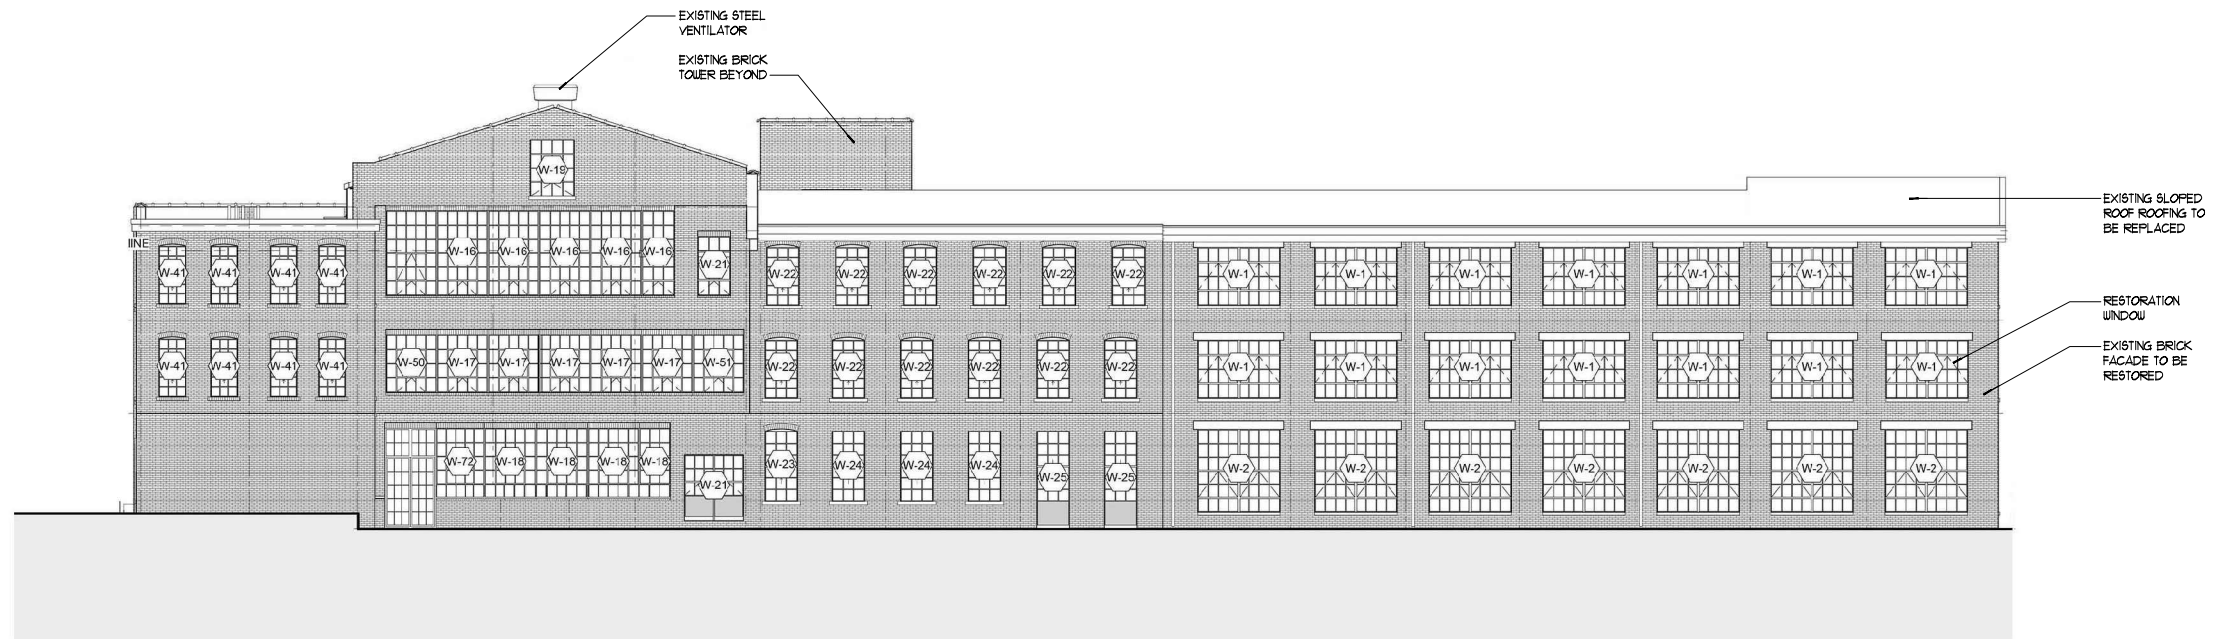

WEST ELEVATION

SCALE: 3/32" = 1'-0"



BANK STREET BRICK MILL
◆ HIGHTSTOWN REDEVELOPMENT ◆
 HIGHTSTOWN, NEW JERSEY



SCALE: 3/32" = 1'-0"
 18054
 JULY 15, 2020
 AUGUST 14, 2020

A-19

FEINBERG & ASSOCIATES P.C.
 ARCHITECTURE/SITE DESIGN/INTERIOR DESIGN
 One Echelon Plaza • 227 Laurel Road • Suite 201 • Voorhees, NJ 08043
 Tel: 856.782.0100 • Fax: 856.782.8656
 www.feinbergdsgn.com