
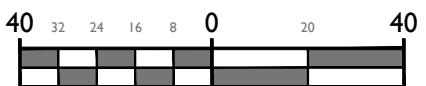
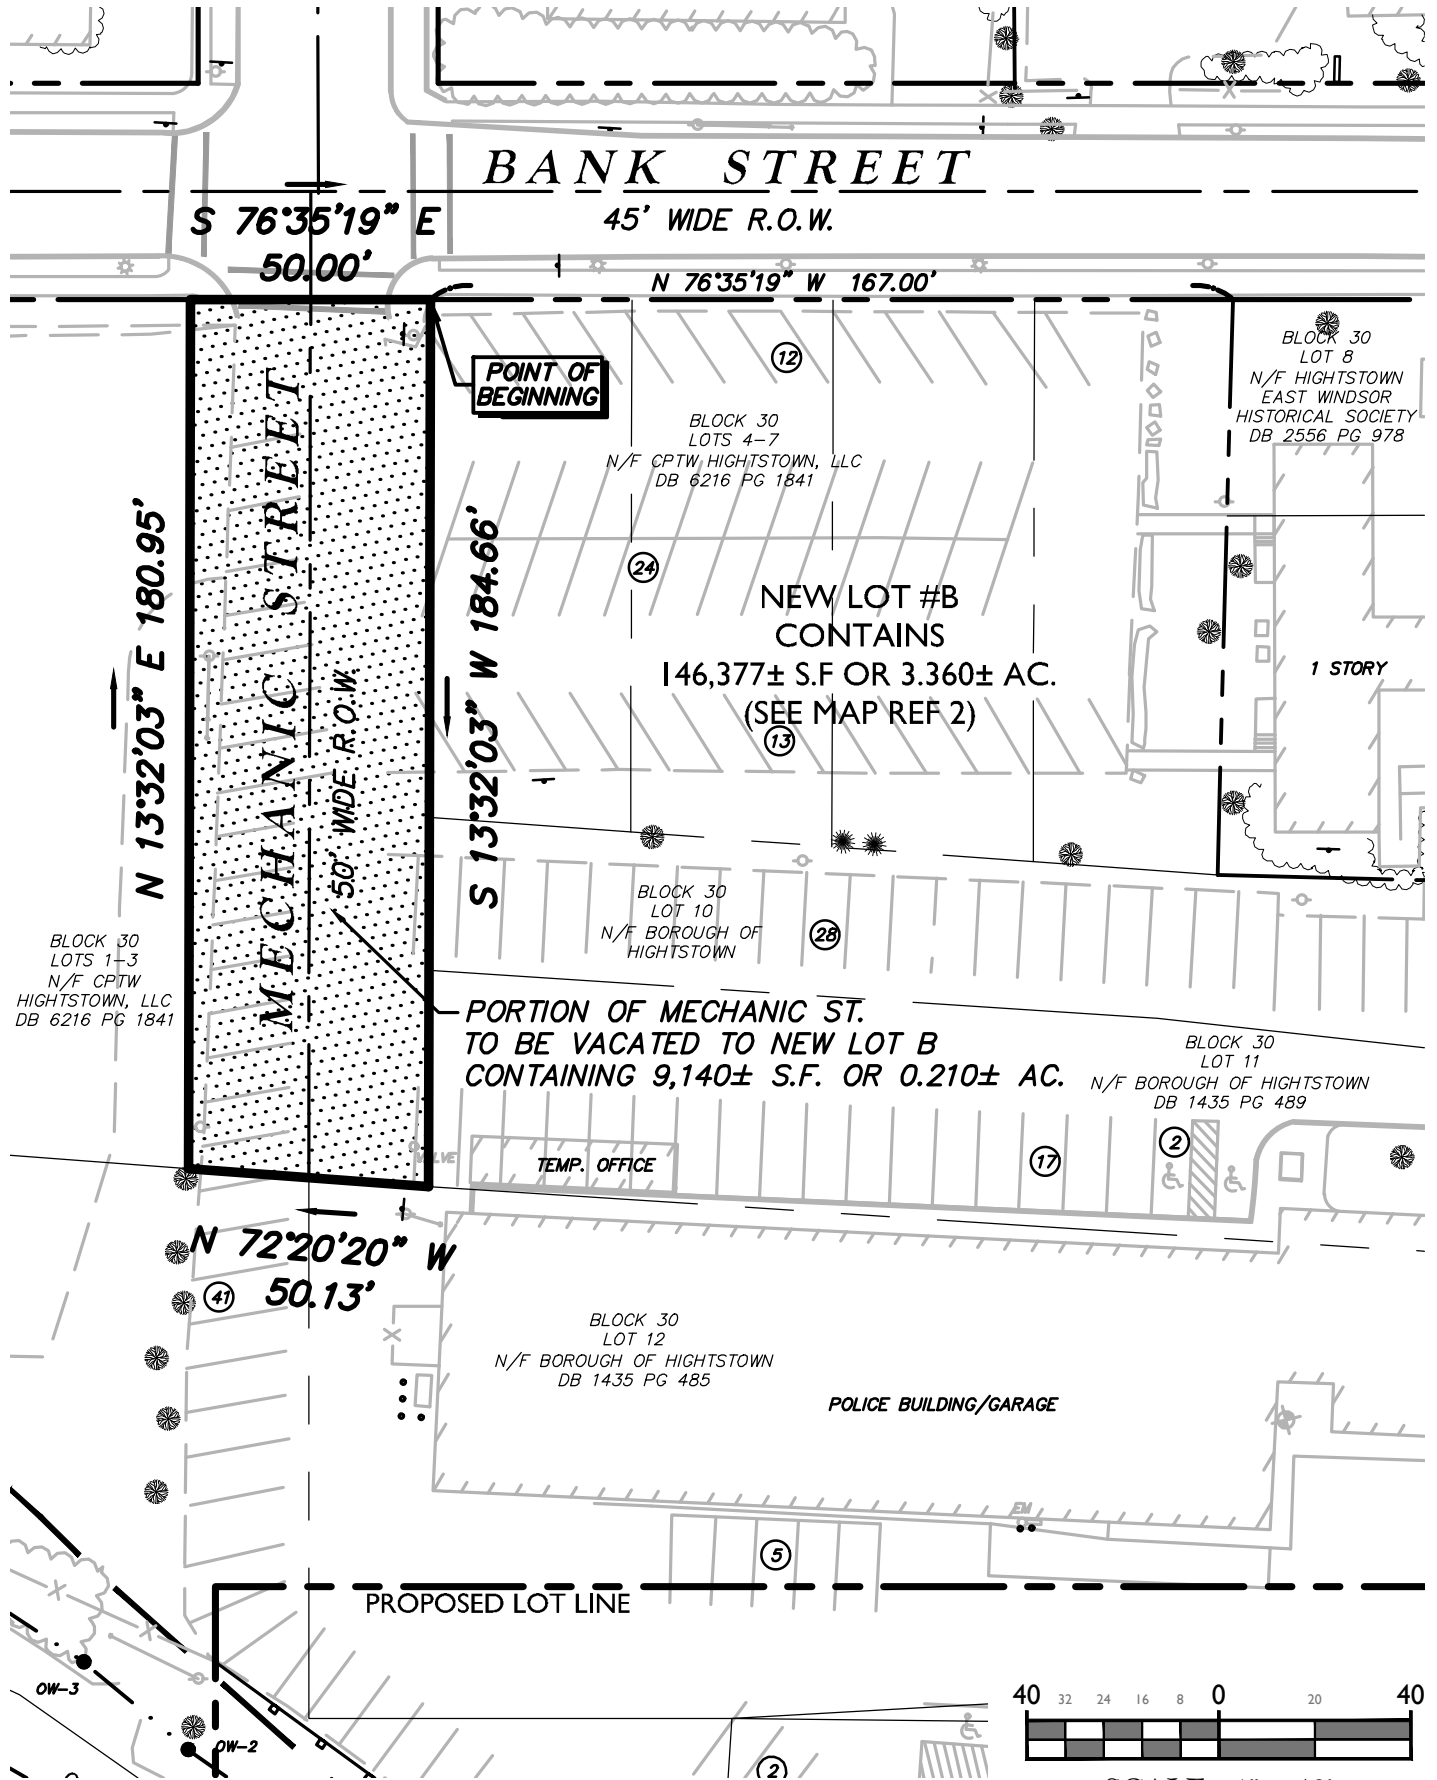


MAP REFERENCES:

1. BOUNDARY AND TOPOGRAPHIC INFORMATION SHOWN HEREON IS TAKEN FROM A PLAN ENTITLED "ALTA/NSPS LAND TITLE SURVEY FOR BLOCK 21, LOTS 1-4, 20, 21 & 26 BLOCK 30, LOTS 1-13", DATED JANUARY 19, 2017, LAST REVISED APRIL 27, 2020 AND A PLAN ENTITLED "BOUNDARY & TOPOGRAPHIC SURVEY FOR 3PRC, LLC BLOCK 8, LOT 12", DATED JANUARY 19, 2017, LAST REVISED AUGUST 10, 2020, BOTH PREPARED BY MASER CONSULTING.
2. A PLAN ENTITLED "MINOR SUBDIVISION FOR PRC HIGHTSTOWN, BLOCK 21, LOTS 1-14, 20, 21 & 26, BLOCK 30, LOTS 1-7 & 10-13, BORO. OF HIGHTSTOWN, MERCER COUNTY, NEW JERSEY", DATED AUGUST 10, 2020, PREPARED BY MASER CONSULTING.

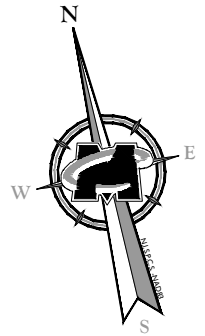

By: HAPPLEGATE
16001094B(Survey)ExhibitV-EXBT-MECH-VCTN.dwg-V-XX-EXBT

MASER
CONSULTING

Customer Loyalty through Client Satisfaction
www.maserconsulting.com

Engineers ■ Planners ■ Surveyors
Landscape Architects ■ Environmental Scientists
State of N.J. C.O.A.: 24GA27986500

■ NEW JERSEY ■ MARYLAND
■ NEW YORK ■ GEORGIA
■ PENNSYLVANIA ■ TEXAS
■ FLORIDA ■ TENNESSEE
■ NORTH CAROLINA ■ COLORADO
■ NEW MEXICO ■ VIRGINIA

MECHANIC STREET
VACATION EXHIBIT
FOR
PRC GROUP

BORO. OF HIGHTSTOWN
MERCER COUNTY
NEW JERSEY

PROTECT YOURSELF
ALL STATES REQUIRE NOTIFICATION OF EXCAVATORS, DESIGNERS OR ANY PERSON PREPARING TO DISTURB THE EARTH'S SURFACE ANYWHERE IN ANY STATE

Know what's below.
Call before you dig.
FOR STATE SPECIFIC DIRECT PHONE NUMBERS VISIT: WWW.CALL811.COM

RED BANK OFFICE
Corporate Headquarters
331 Newman Springs Road
Suite 203
Red Bank, NJ 07701
Phone: 732.383.1950
Fax: 732.383.1984

SCALE: AS SHOWN	DATE: 8/10/20	DRAWN BY: HA	CHECKED BY: MRM
PROJECT NUMBER: 16001094B	DRAWING NAME: V-EXBT-MECH-VCTN		
SHEET TITLE: MECHANIC STREET VACATION EXHIBIT			
SHEET NUMBER: 1 of 1			

Copyright © 2020, Maser Consulting P.A. All Rights Reserved. This drawing and all the information contained herein is authorized for use only by the party for whom the services were contracted or to whom it is certified. This drawing may not be copied, reused, disclosed, distributed or relied upon for any other purpose without the express written consent of Maser Consulting.